


Proponowana lokalizacja rozdzielnic

BUDYNEK "D"

BUDYNEK "D"

BUDYNEK "F"

5

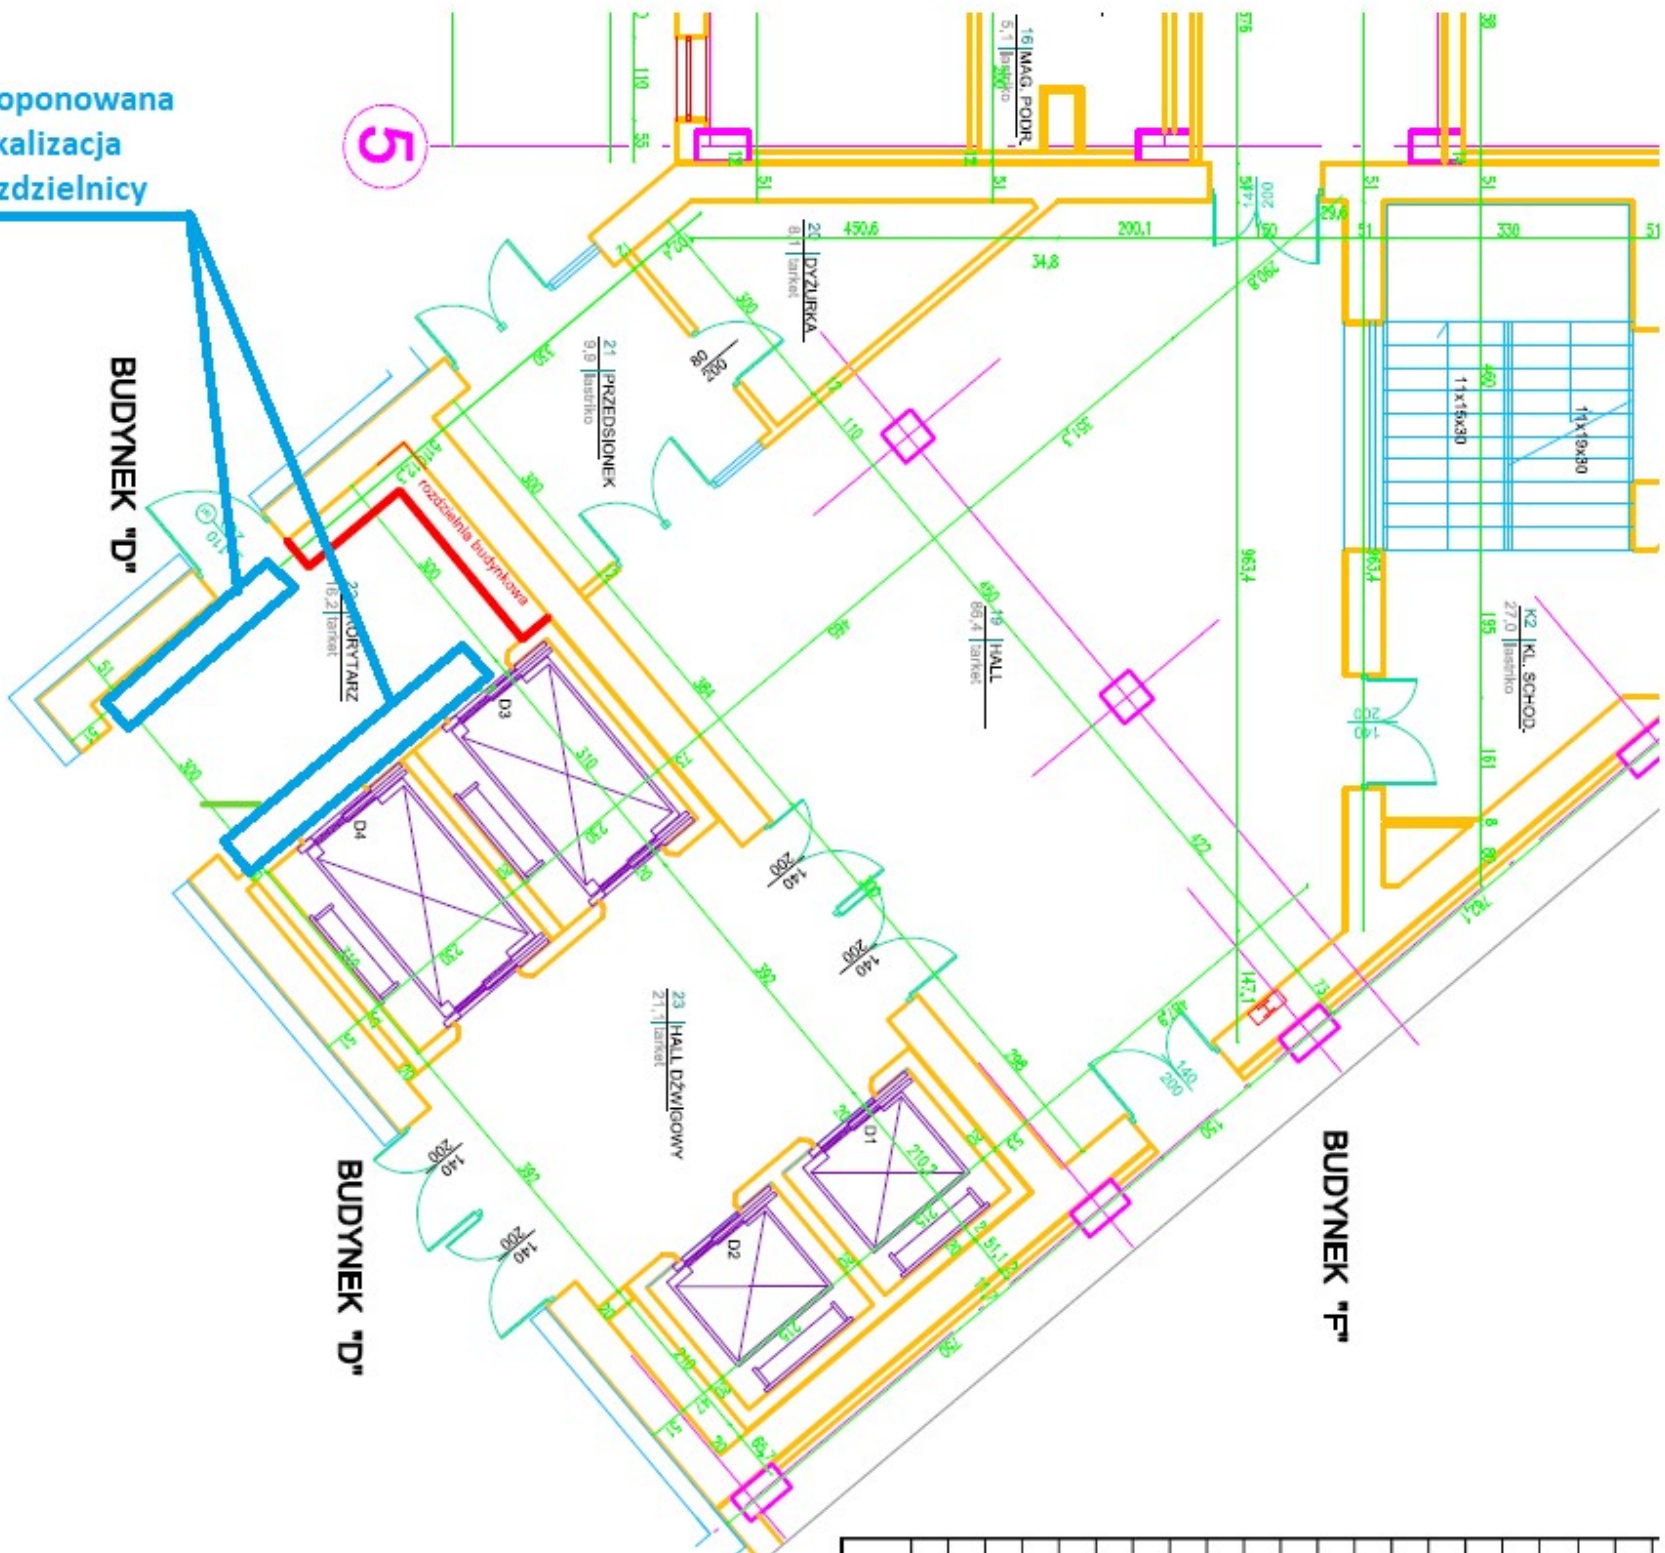

-1,6	MAG NR3
57,90m ²	

70,20m ²	MAG NR3
---------------------	---------

-1,8	SZATNIA
19,60m ²	

237

89
202

89
202

H=215

-1,19	POM. TECH.
3,50m ²	

-1,17	POM. TECH.
4,00m ²	

002
67

89
202

100
201

ALASIA
podł. podł.

HP 25

G

rozdzielnica budynku

bud F

-1,20	POM.
6,30m ²	

7x16
29

-1,16	KL.SCH
22,60m ²	

80
200

-1,18	POM.
17,20m ²	

6x16
29

Proponowana lokalizacja rozdzielnicy

-1,21	POM.
25,20m ²	

BRAK
MOŻLIWOŚCI
POMIARU
POMIESZCZENIA

11x15,5
30

KF
G