



Druga dla pieszych  
Druga dla rowerów

01 26.25.3

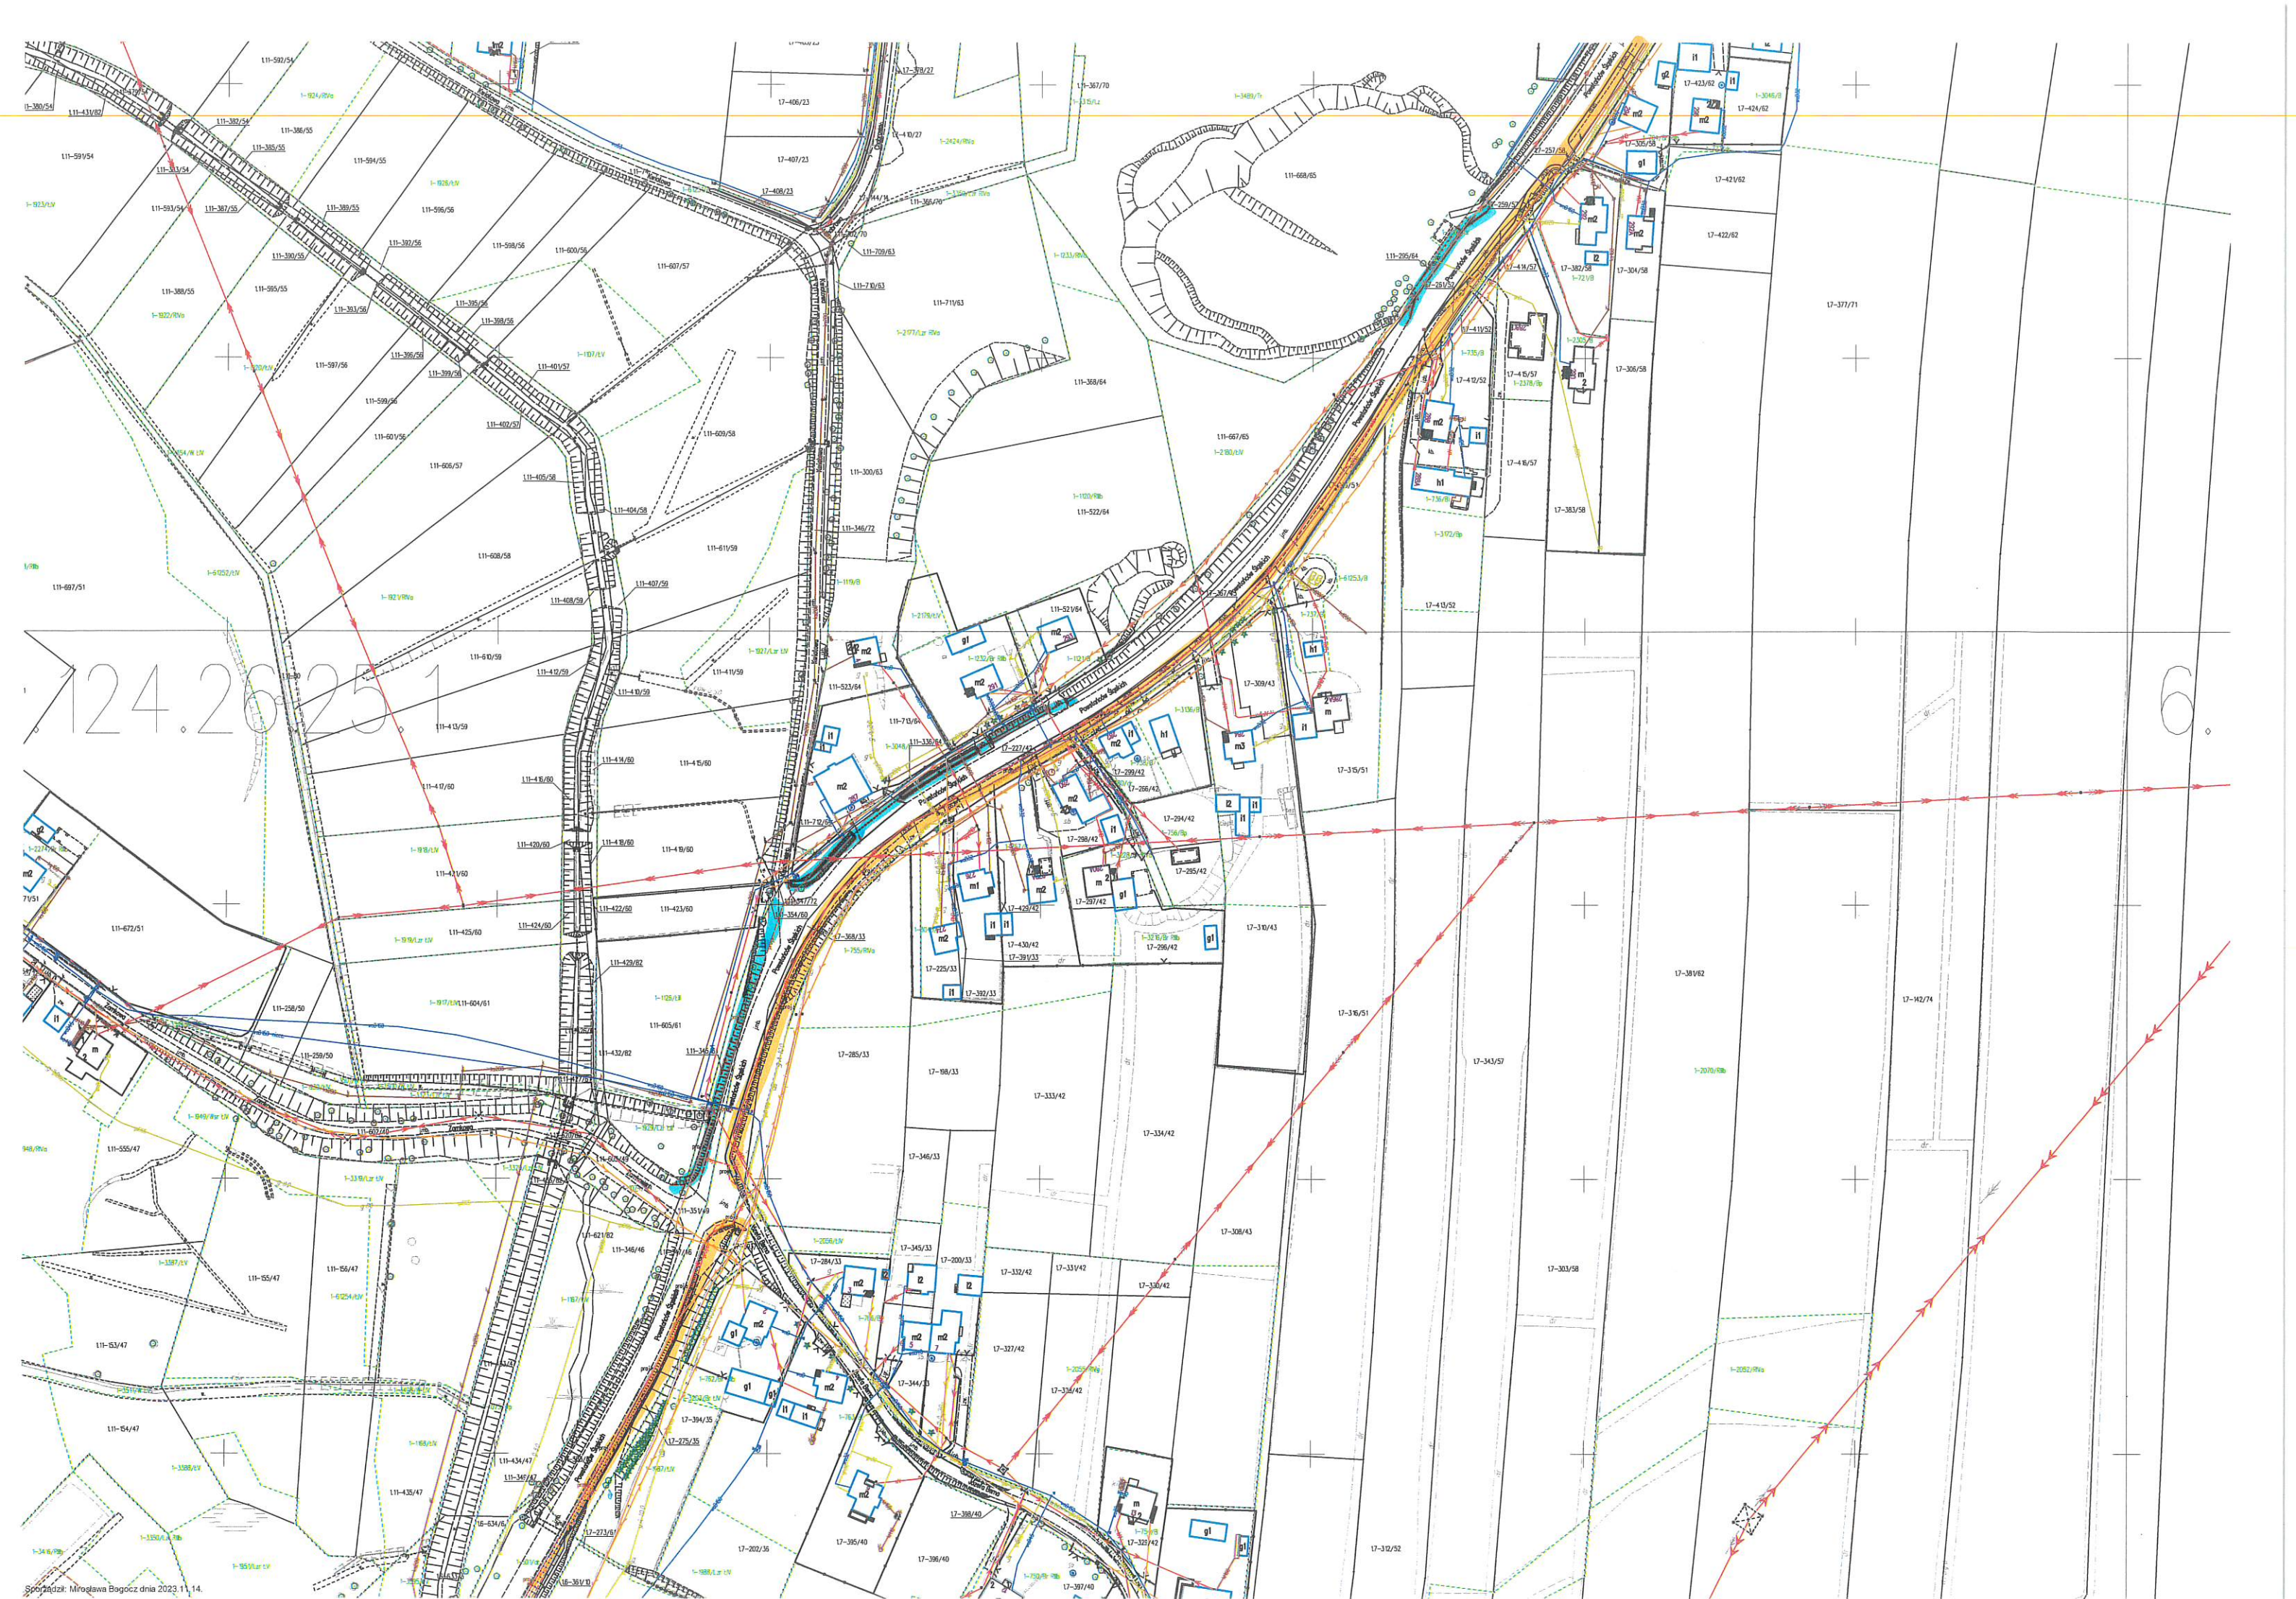





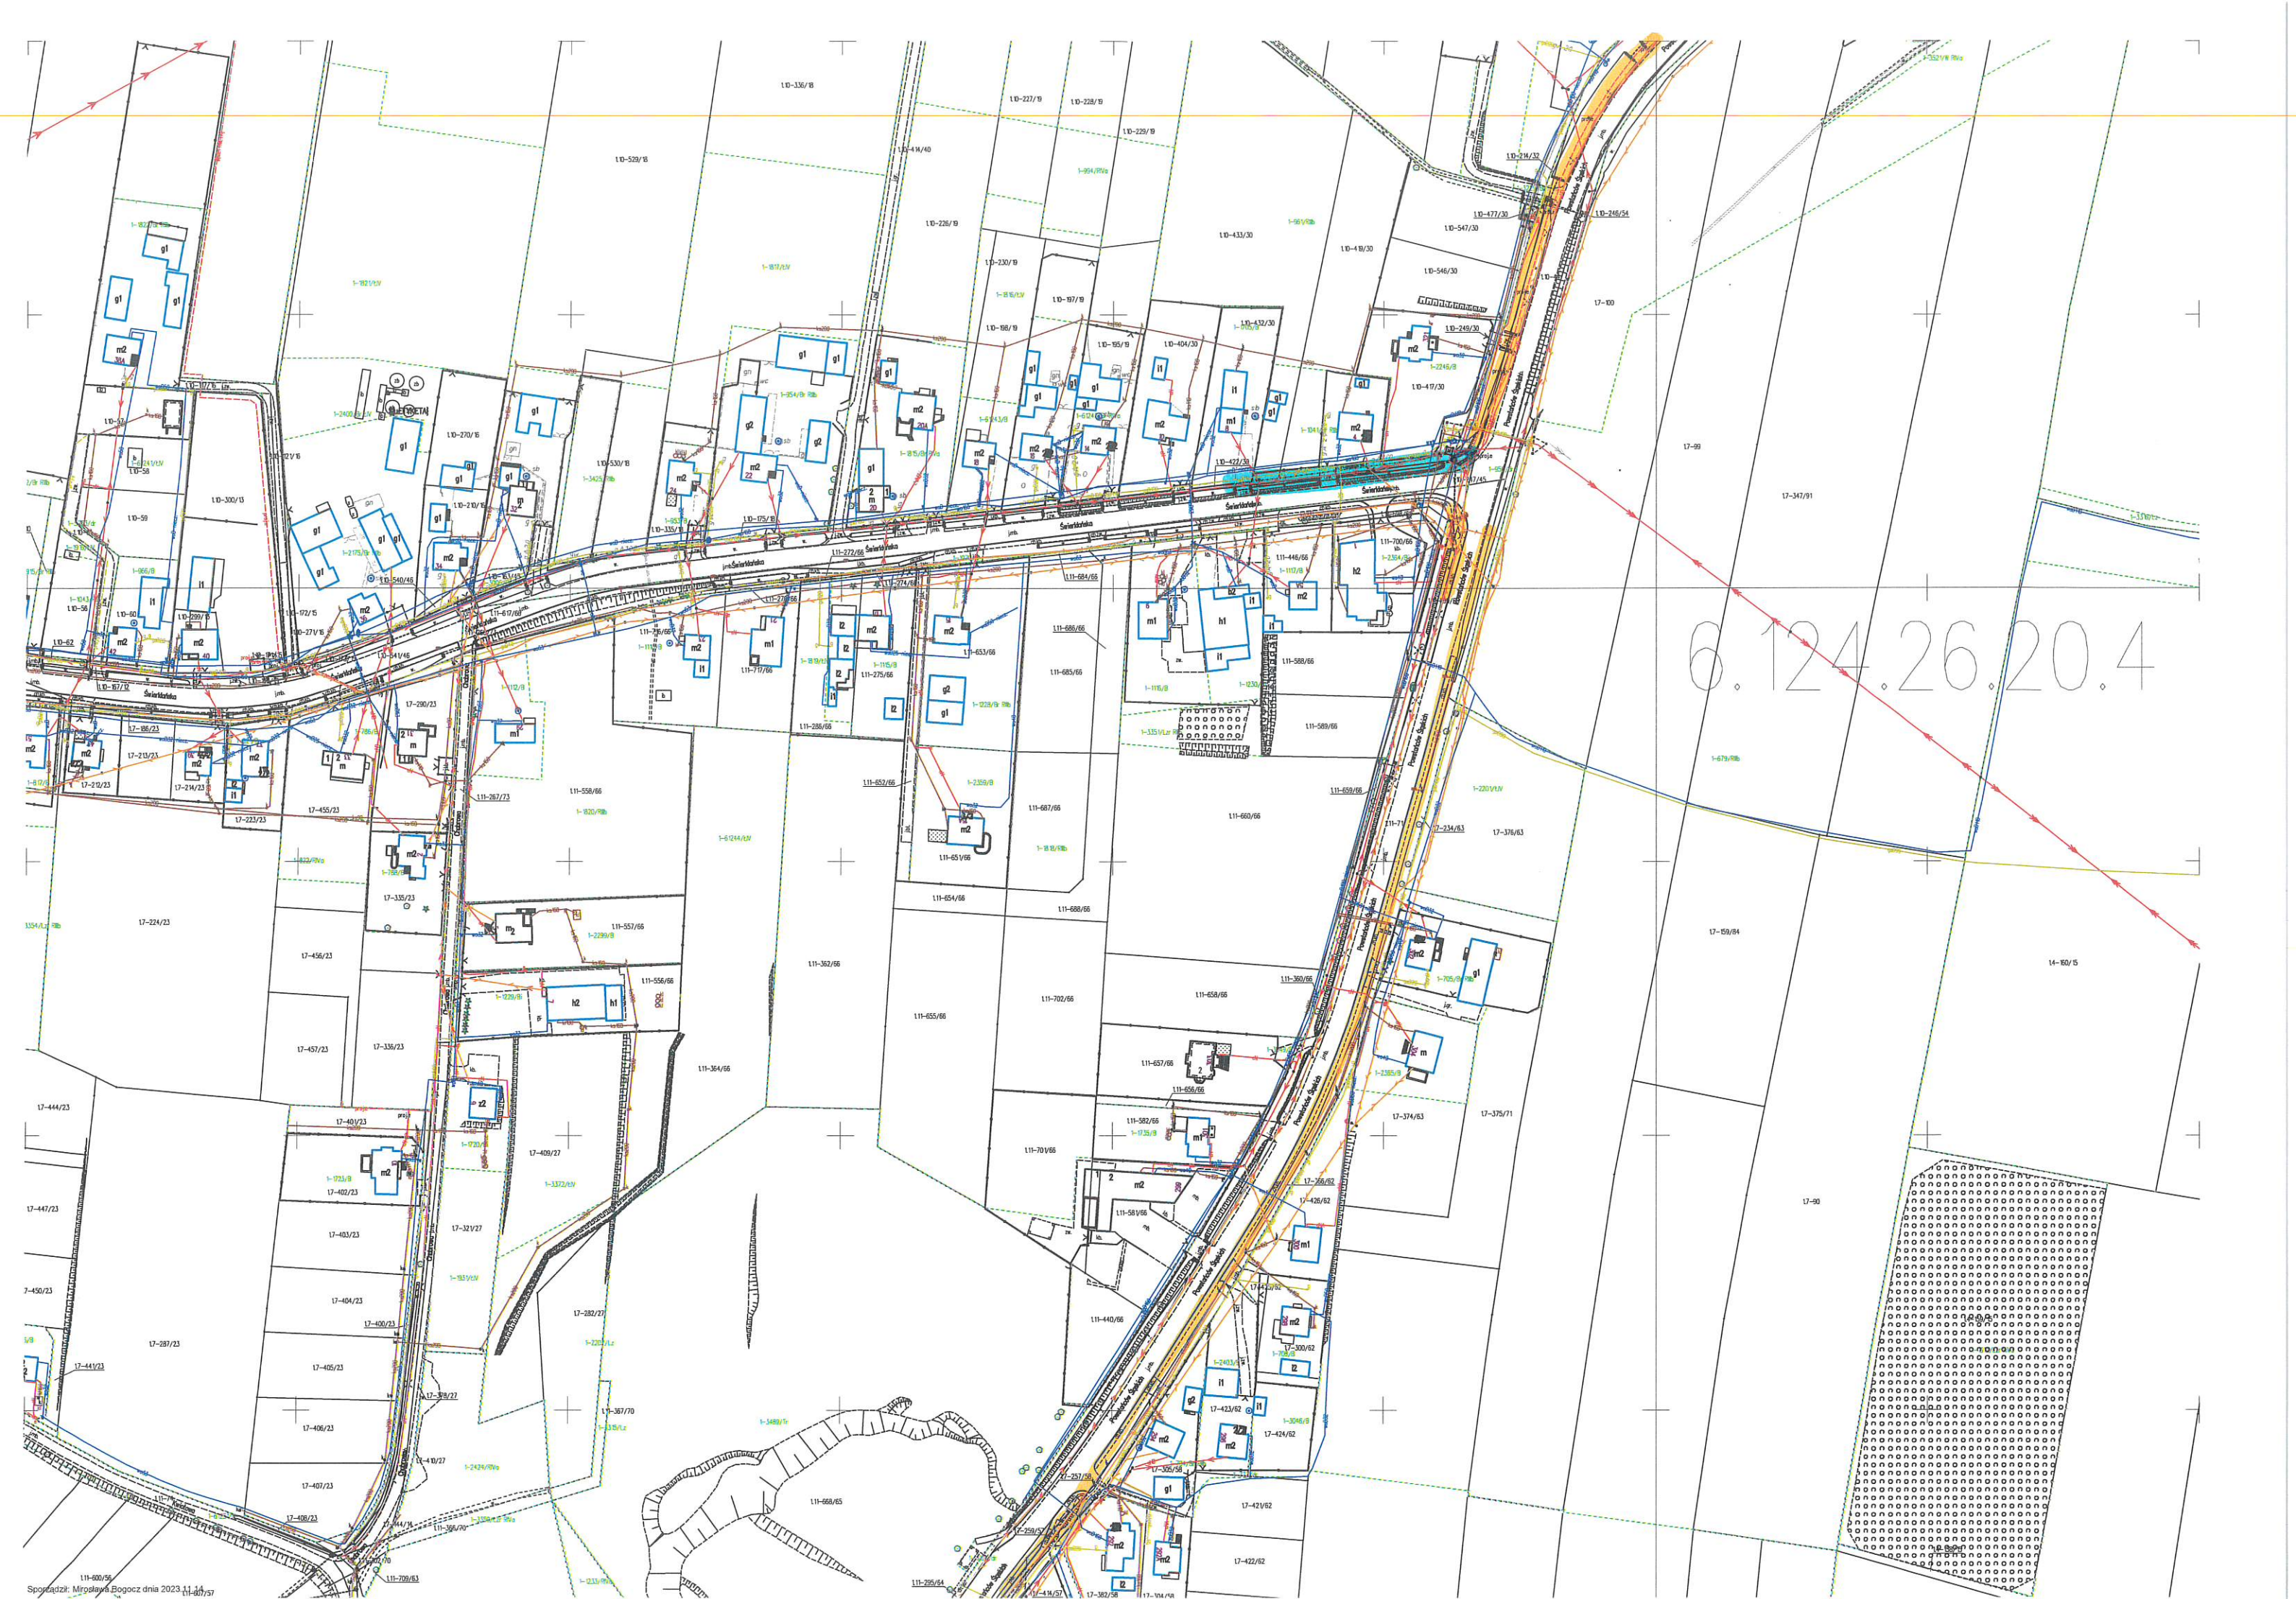

6.124.26.20.4



6.124.26.20.2

