














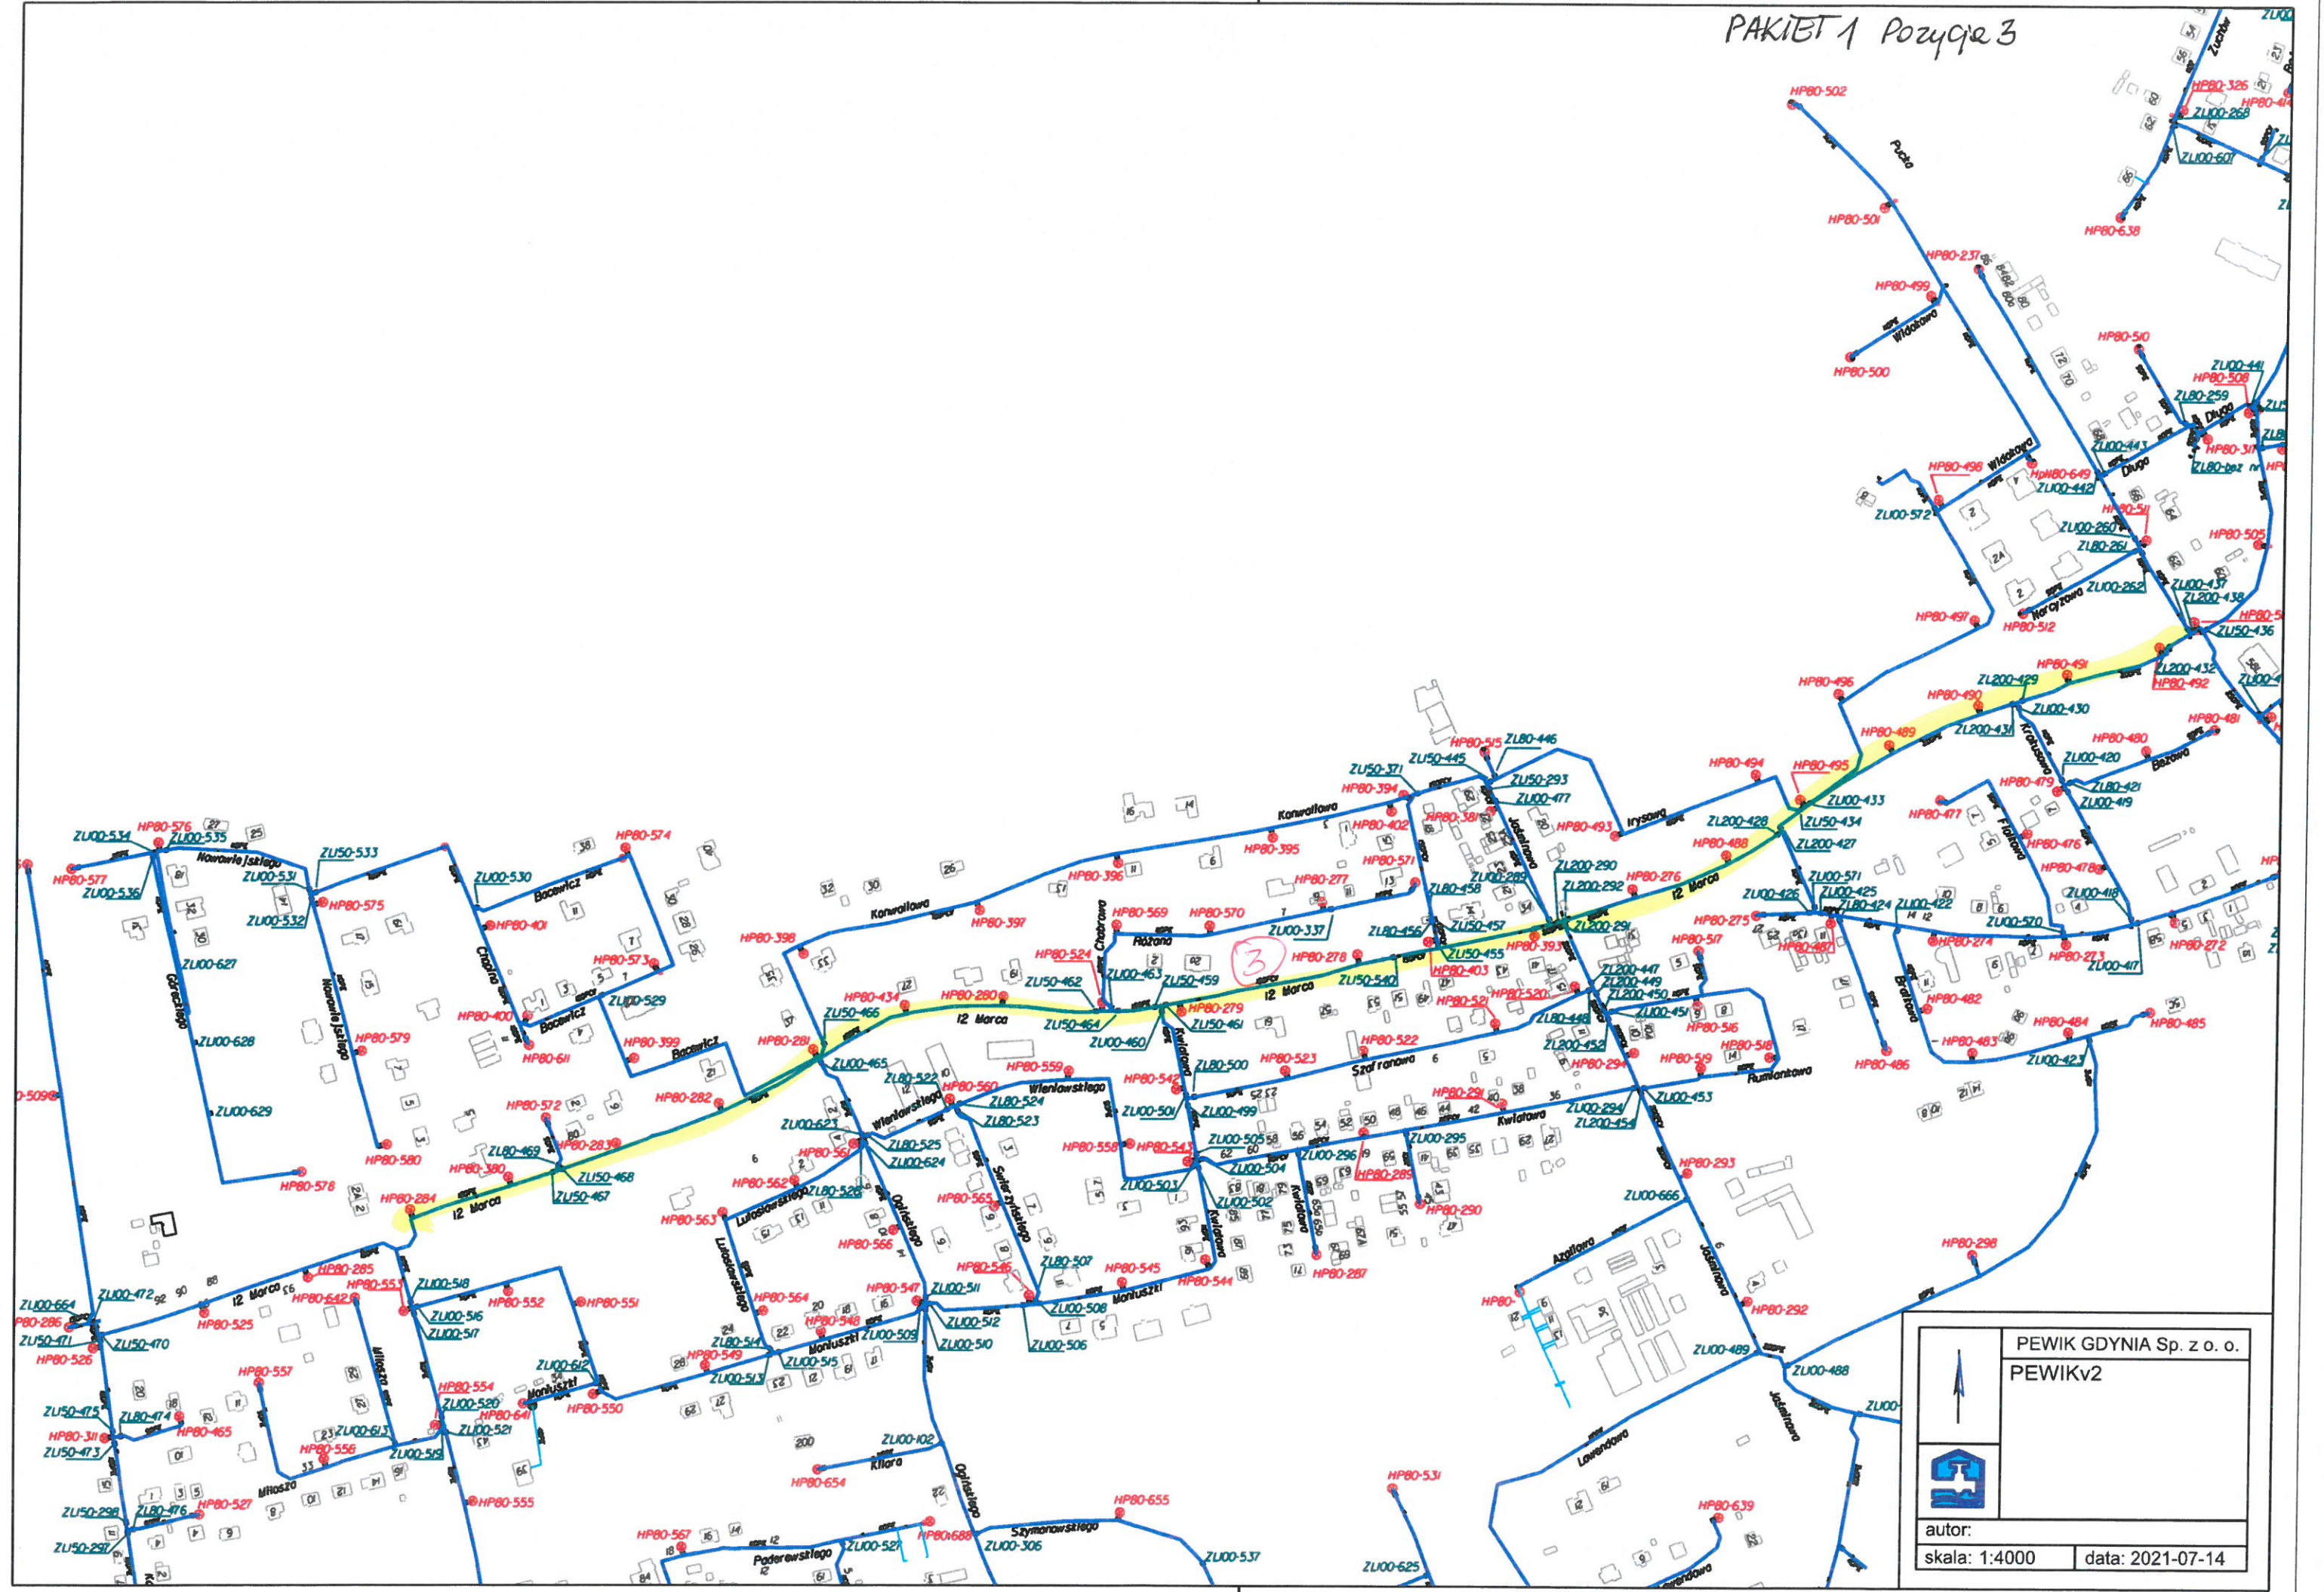


# PAKIET 1 Pozycja 3





 	PEWIK GDYNIA Sp. z o. o.	
	PEWIKv2	
autor:		
skala: 1:4000		data: 2021-07-14

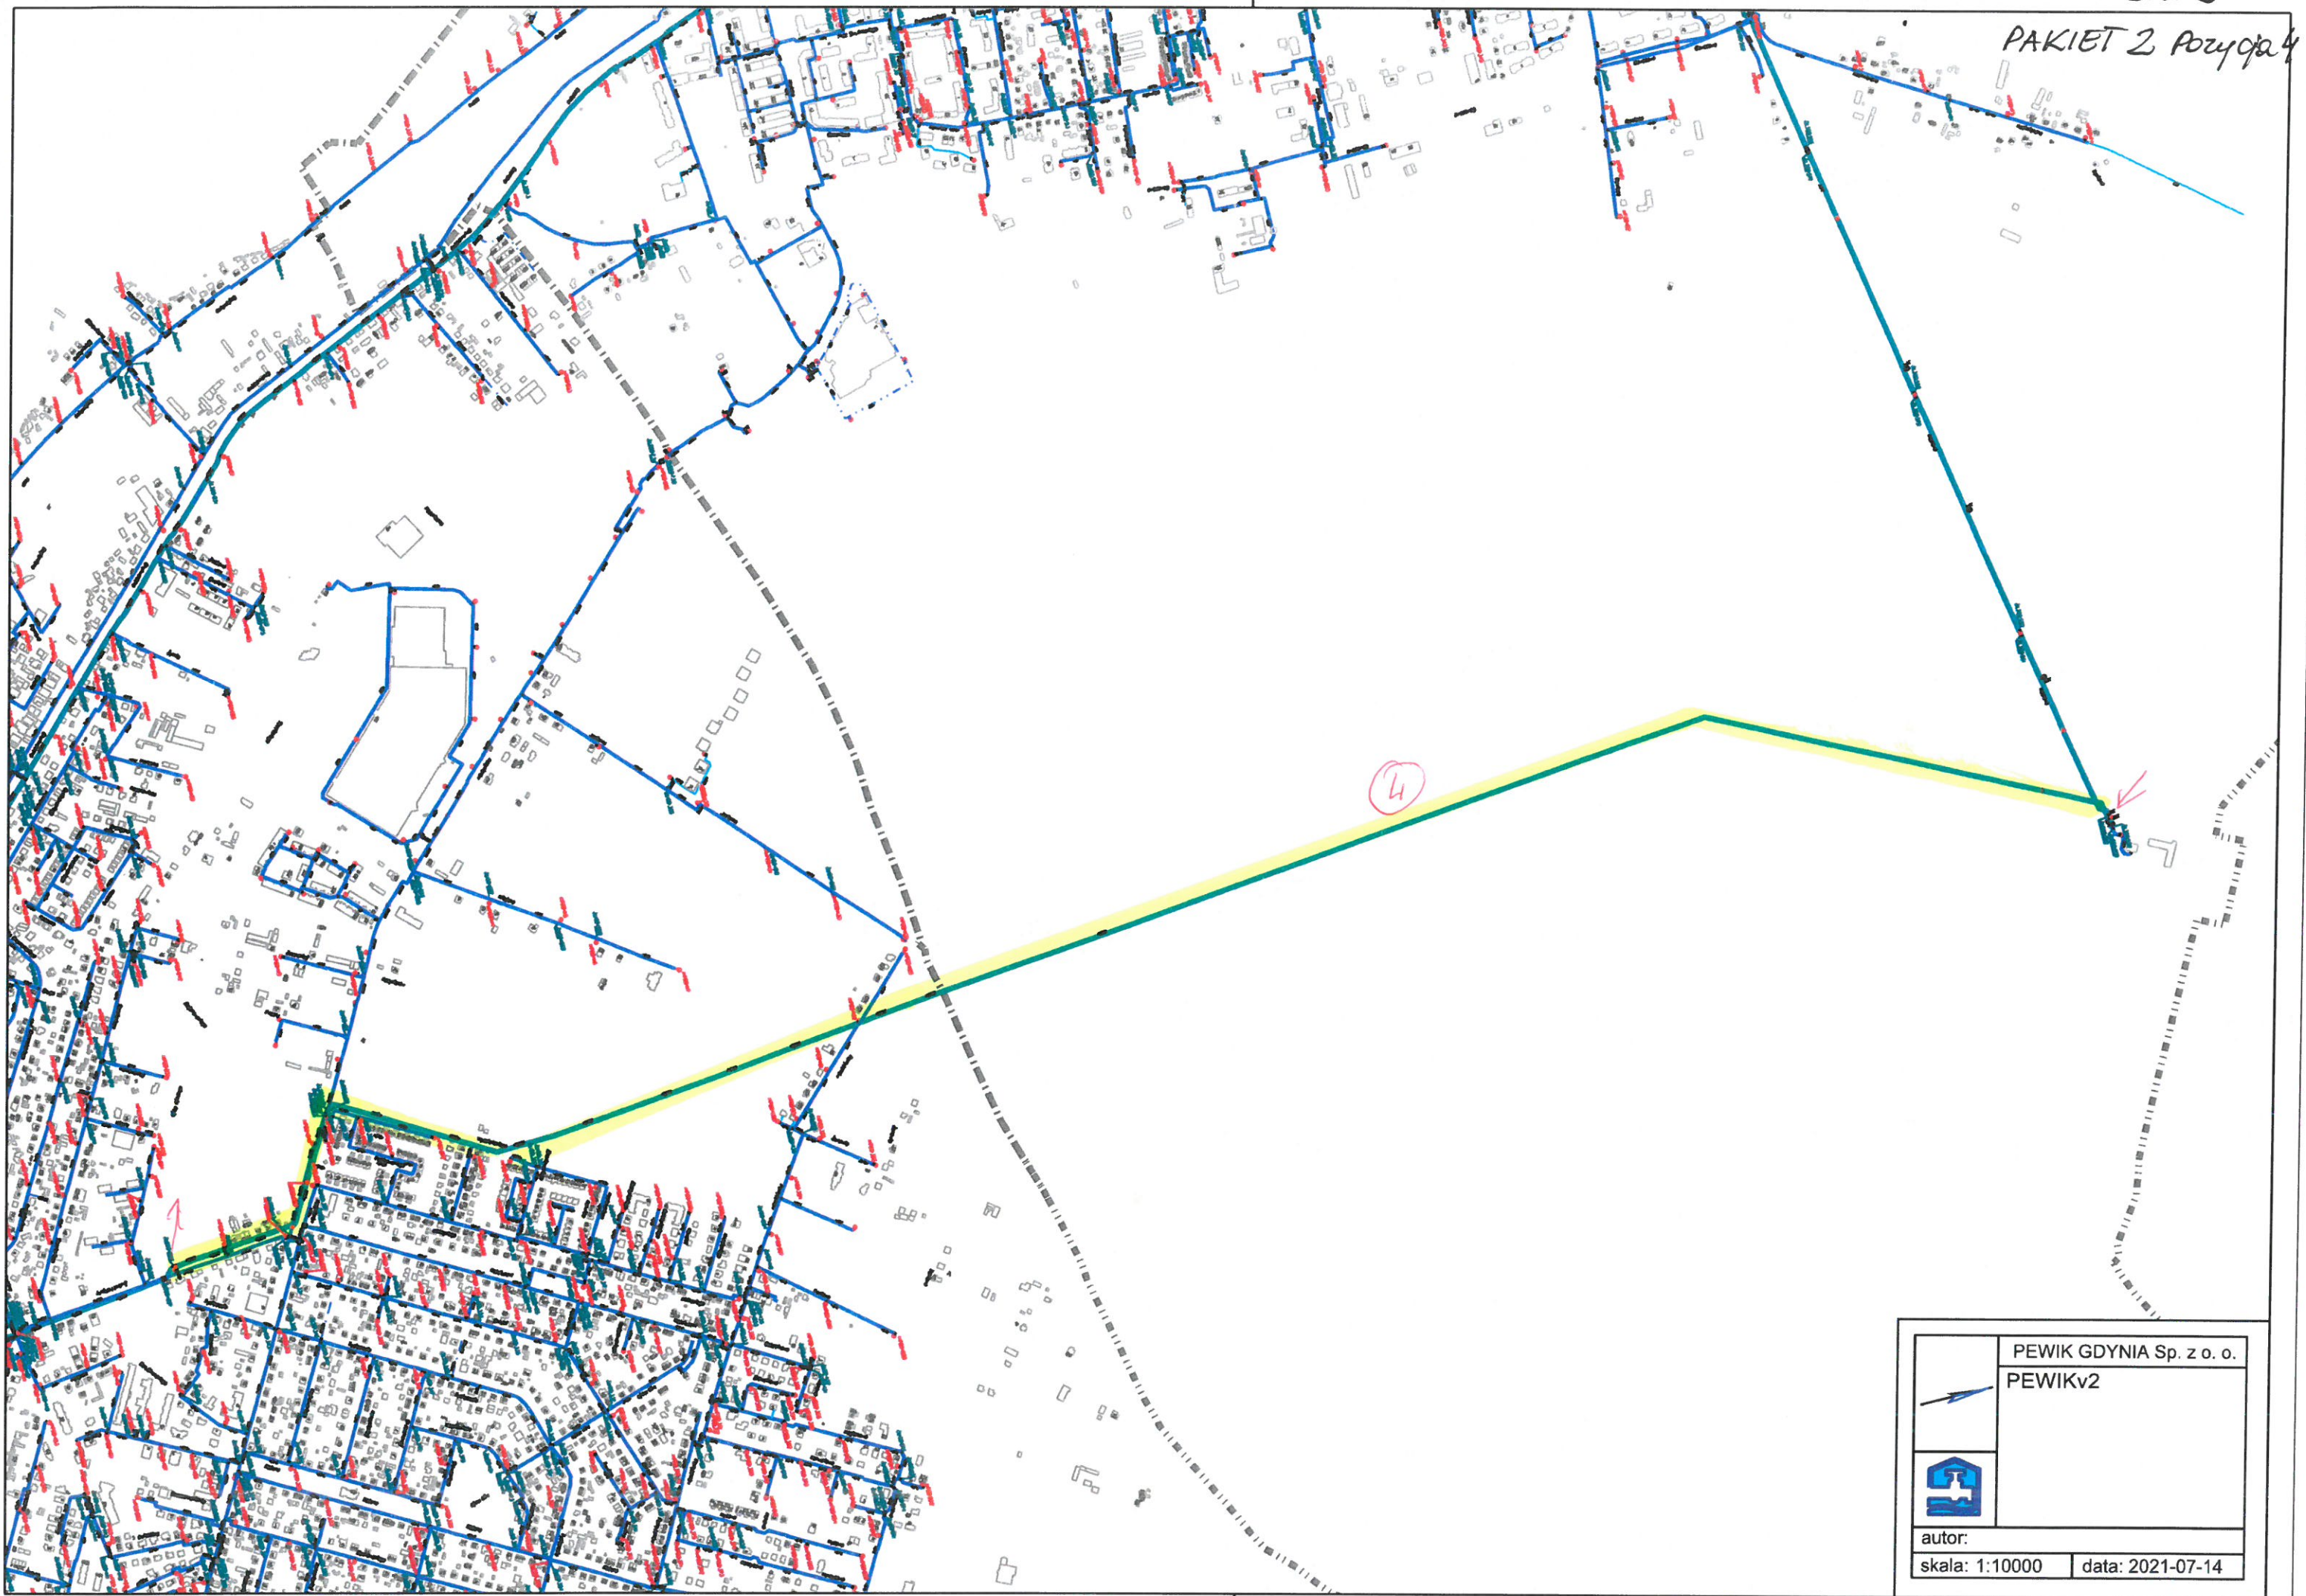


Załącznik 2  
PAKIET 2 Przyłącza 4



	PEWIK GDYNIA Sp. z o. o. PEWIKv2
	autor:
skala: 1:10000	data: 2021-07-14



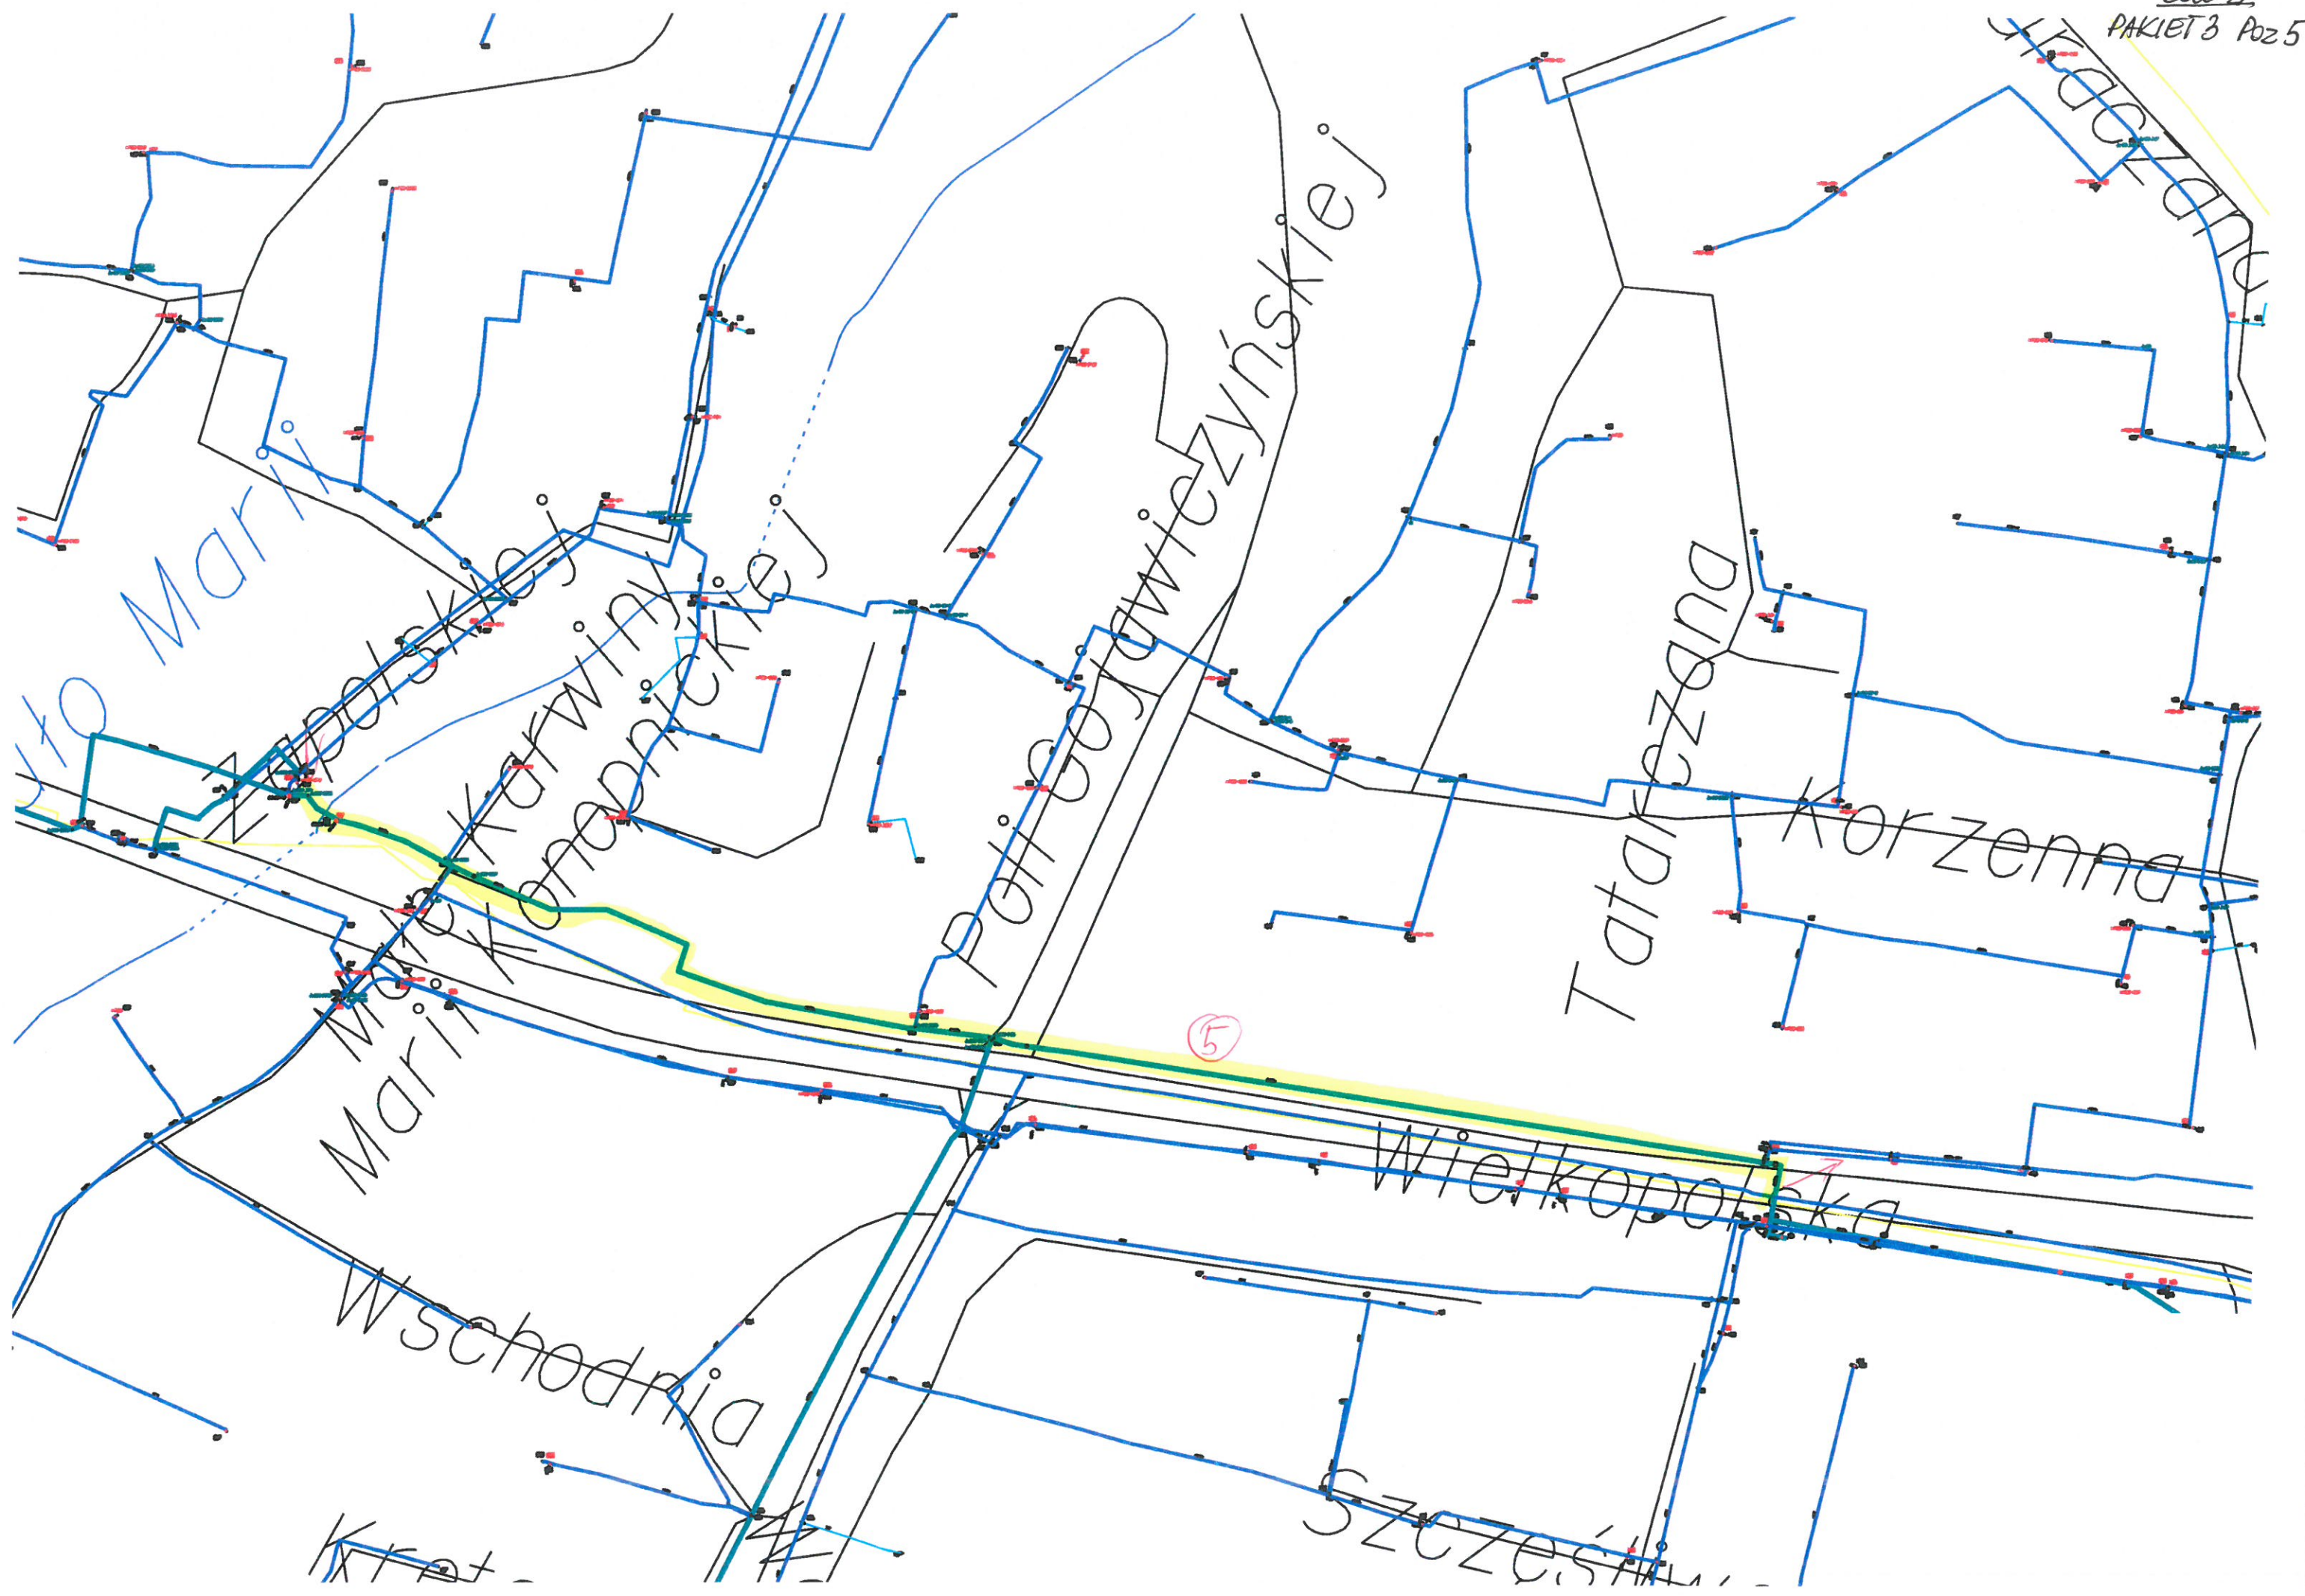












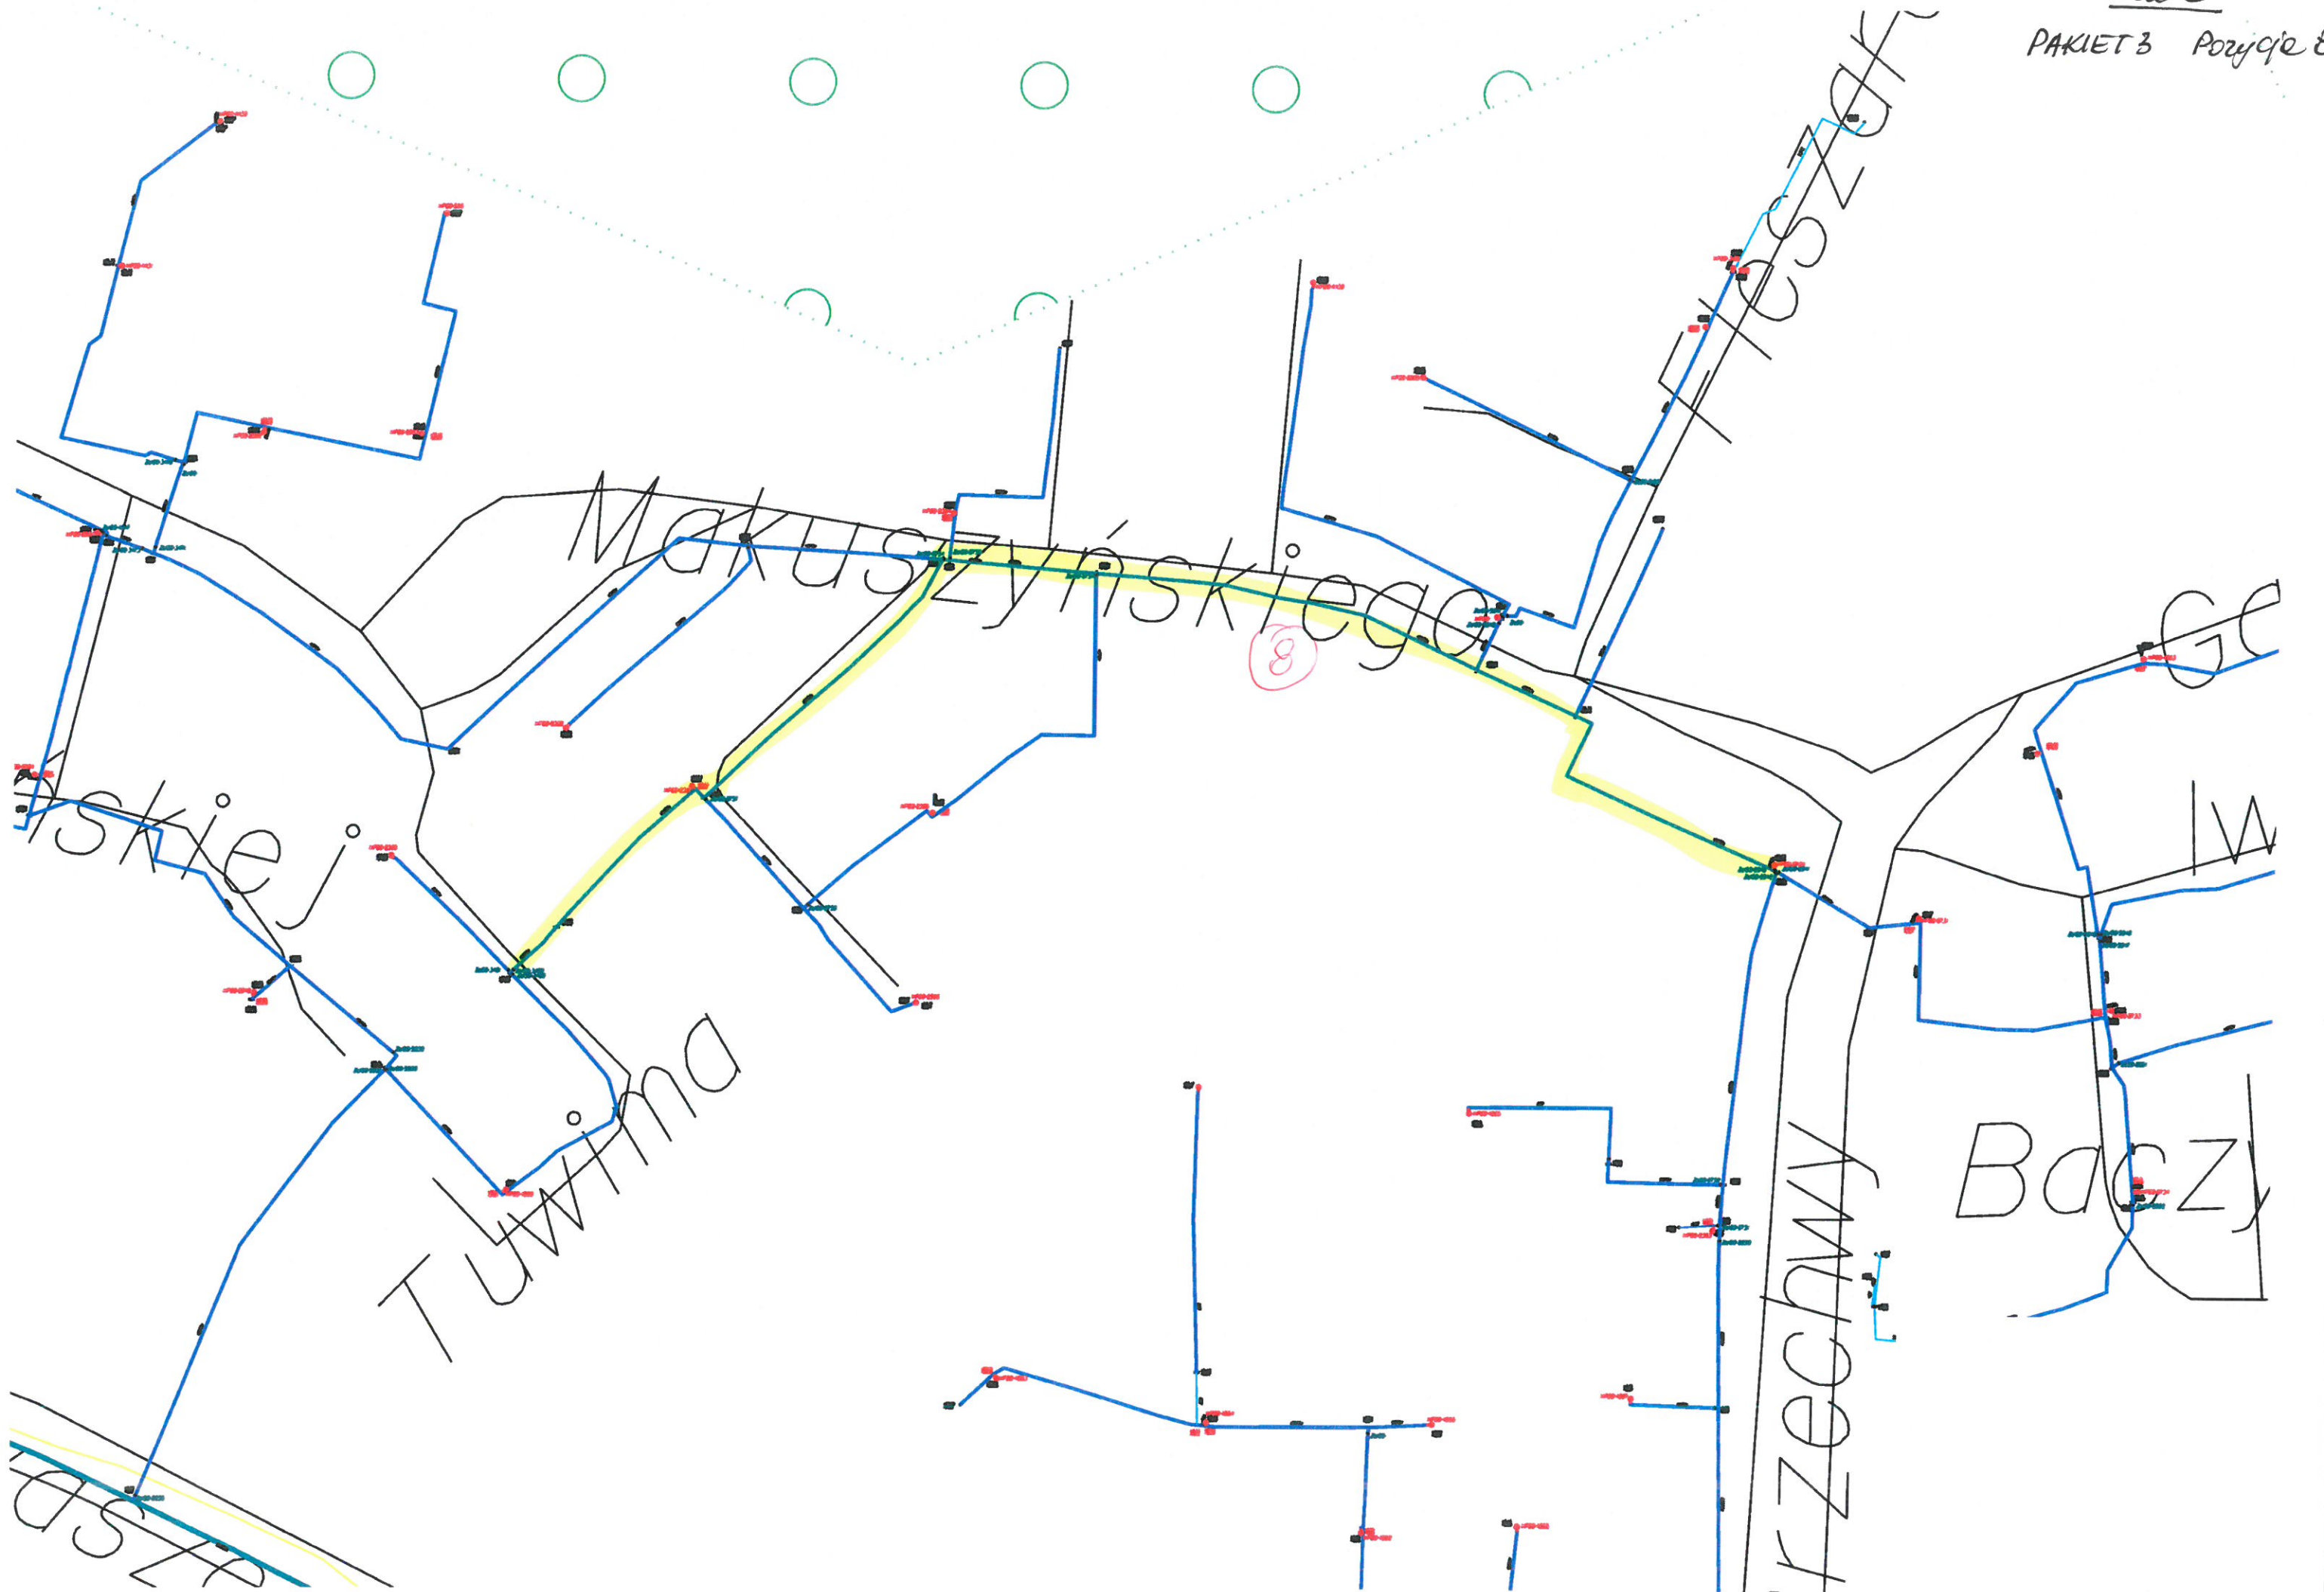



~~KOWUN~~

SKA

SKA  
D

Kaliska

Bielska

zak 2  
PAKIET 3 ROZCYJA 9

Wieluńska


RZ. KACZA

KUTNOWSKA

9


D  
K  
K

SKC

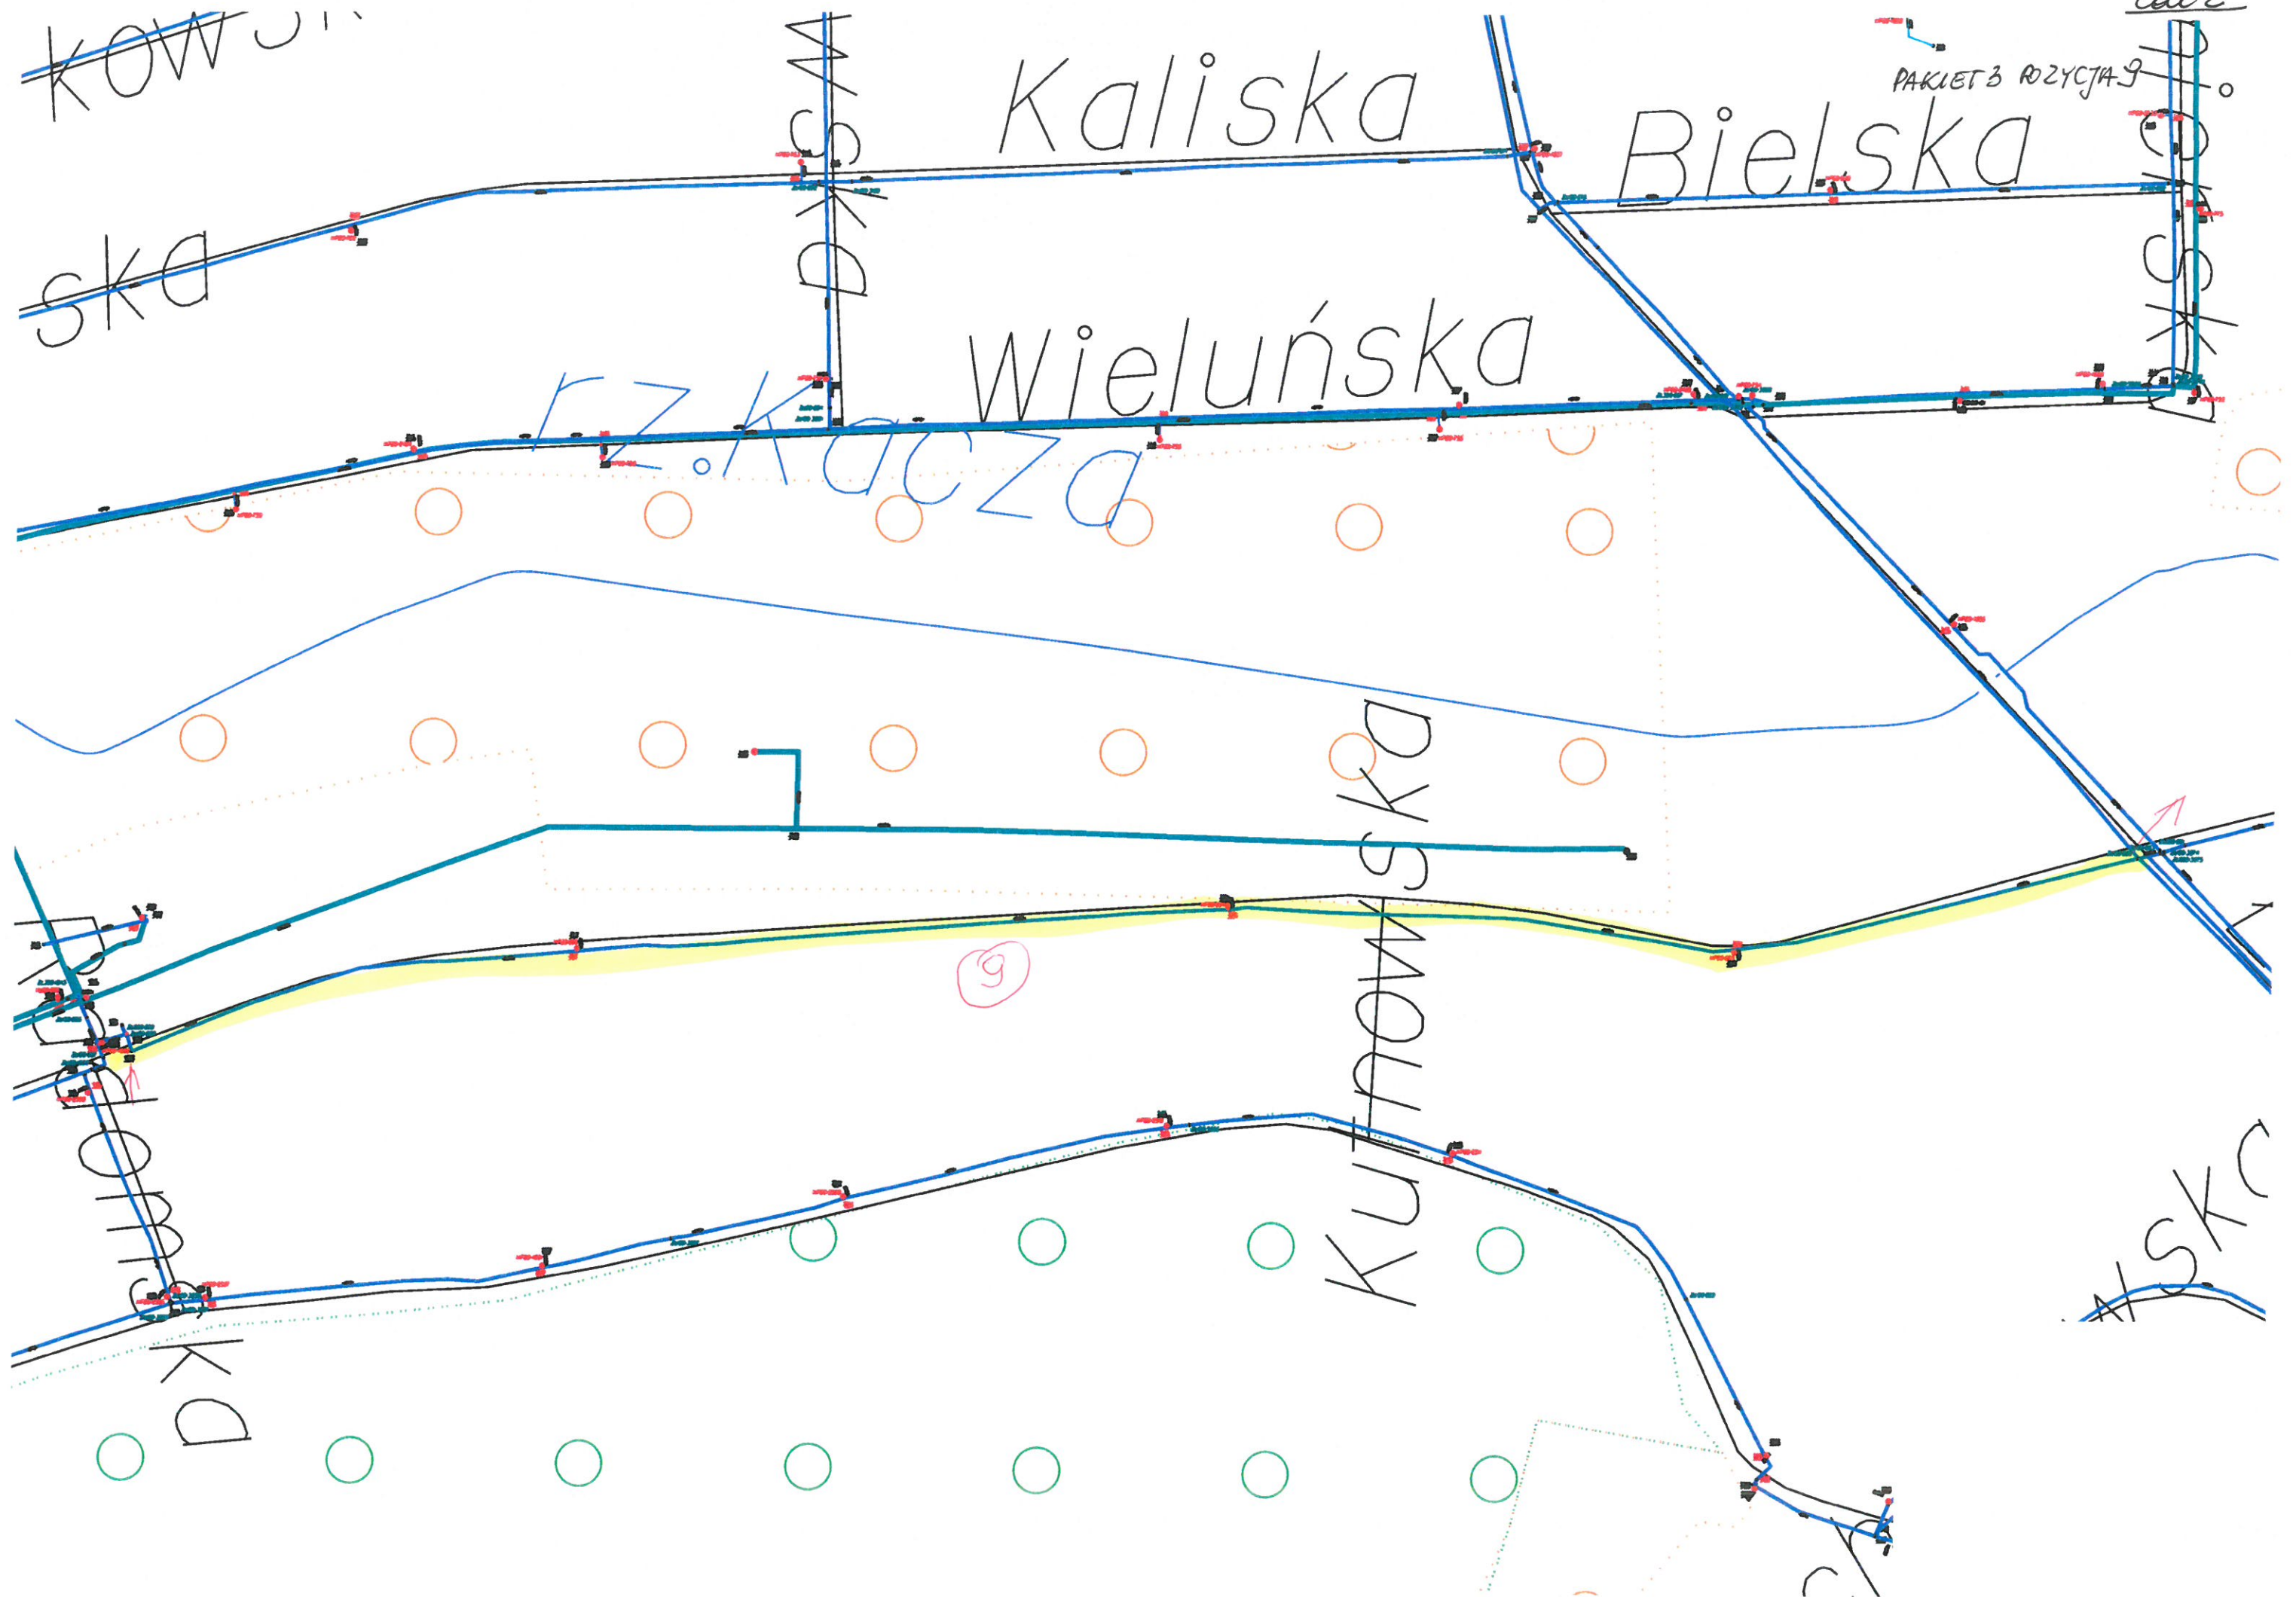



PAKIET 3 pozycja 10 zał 2

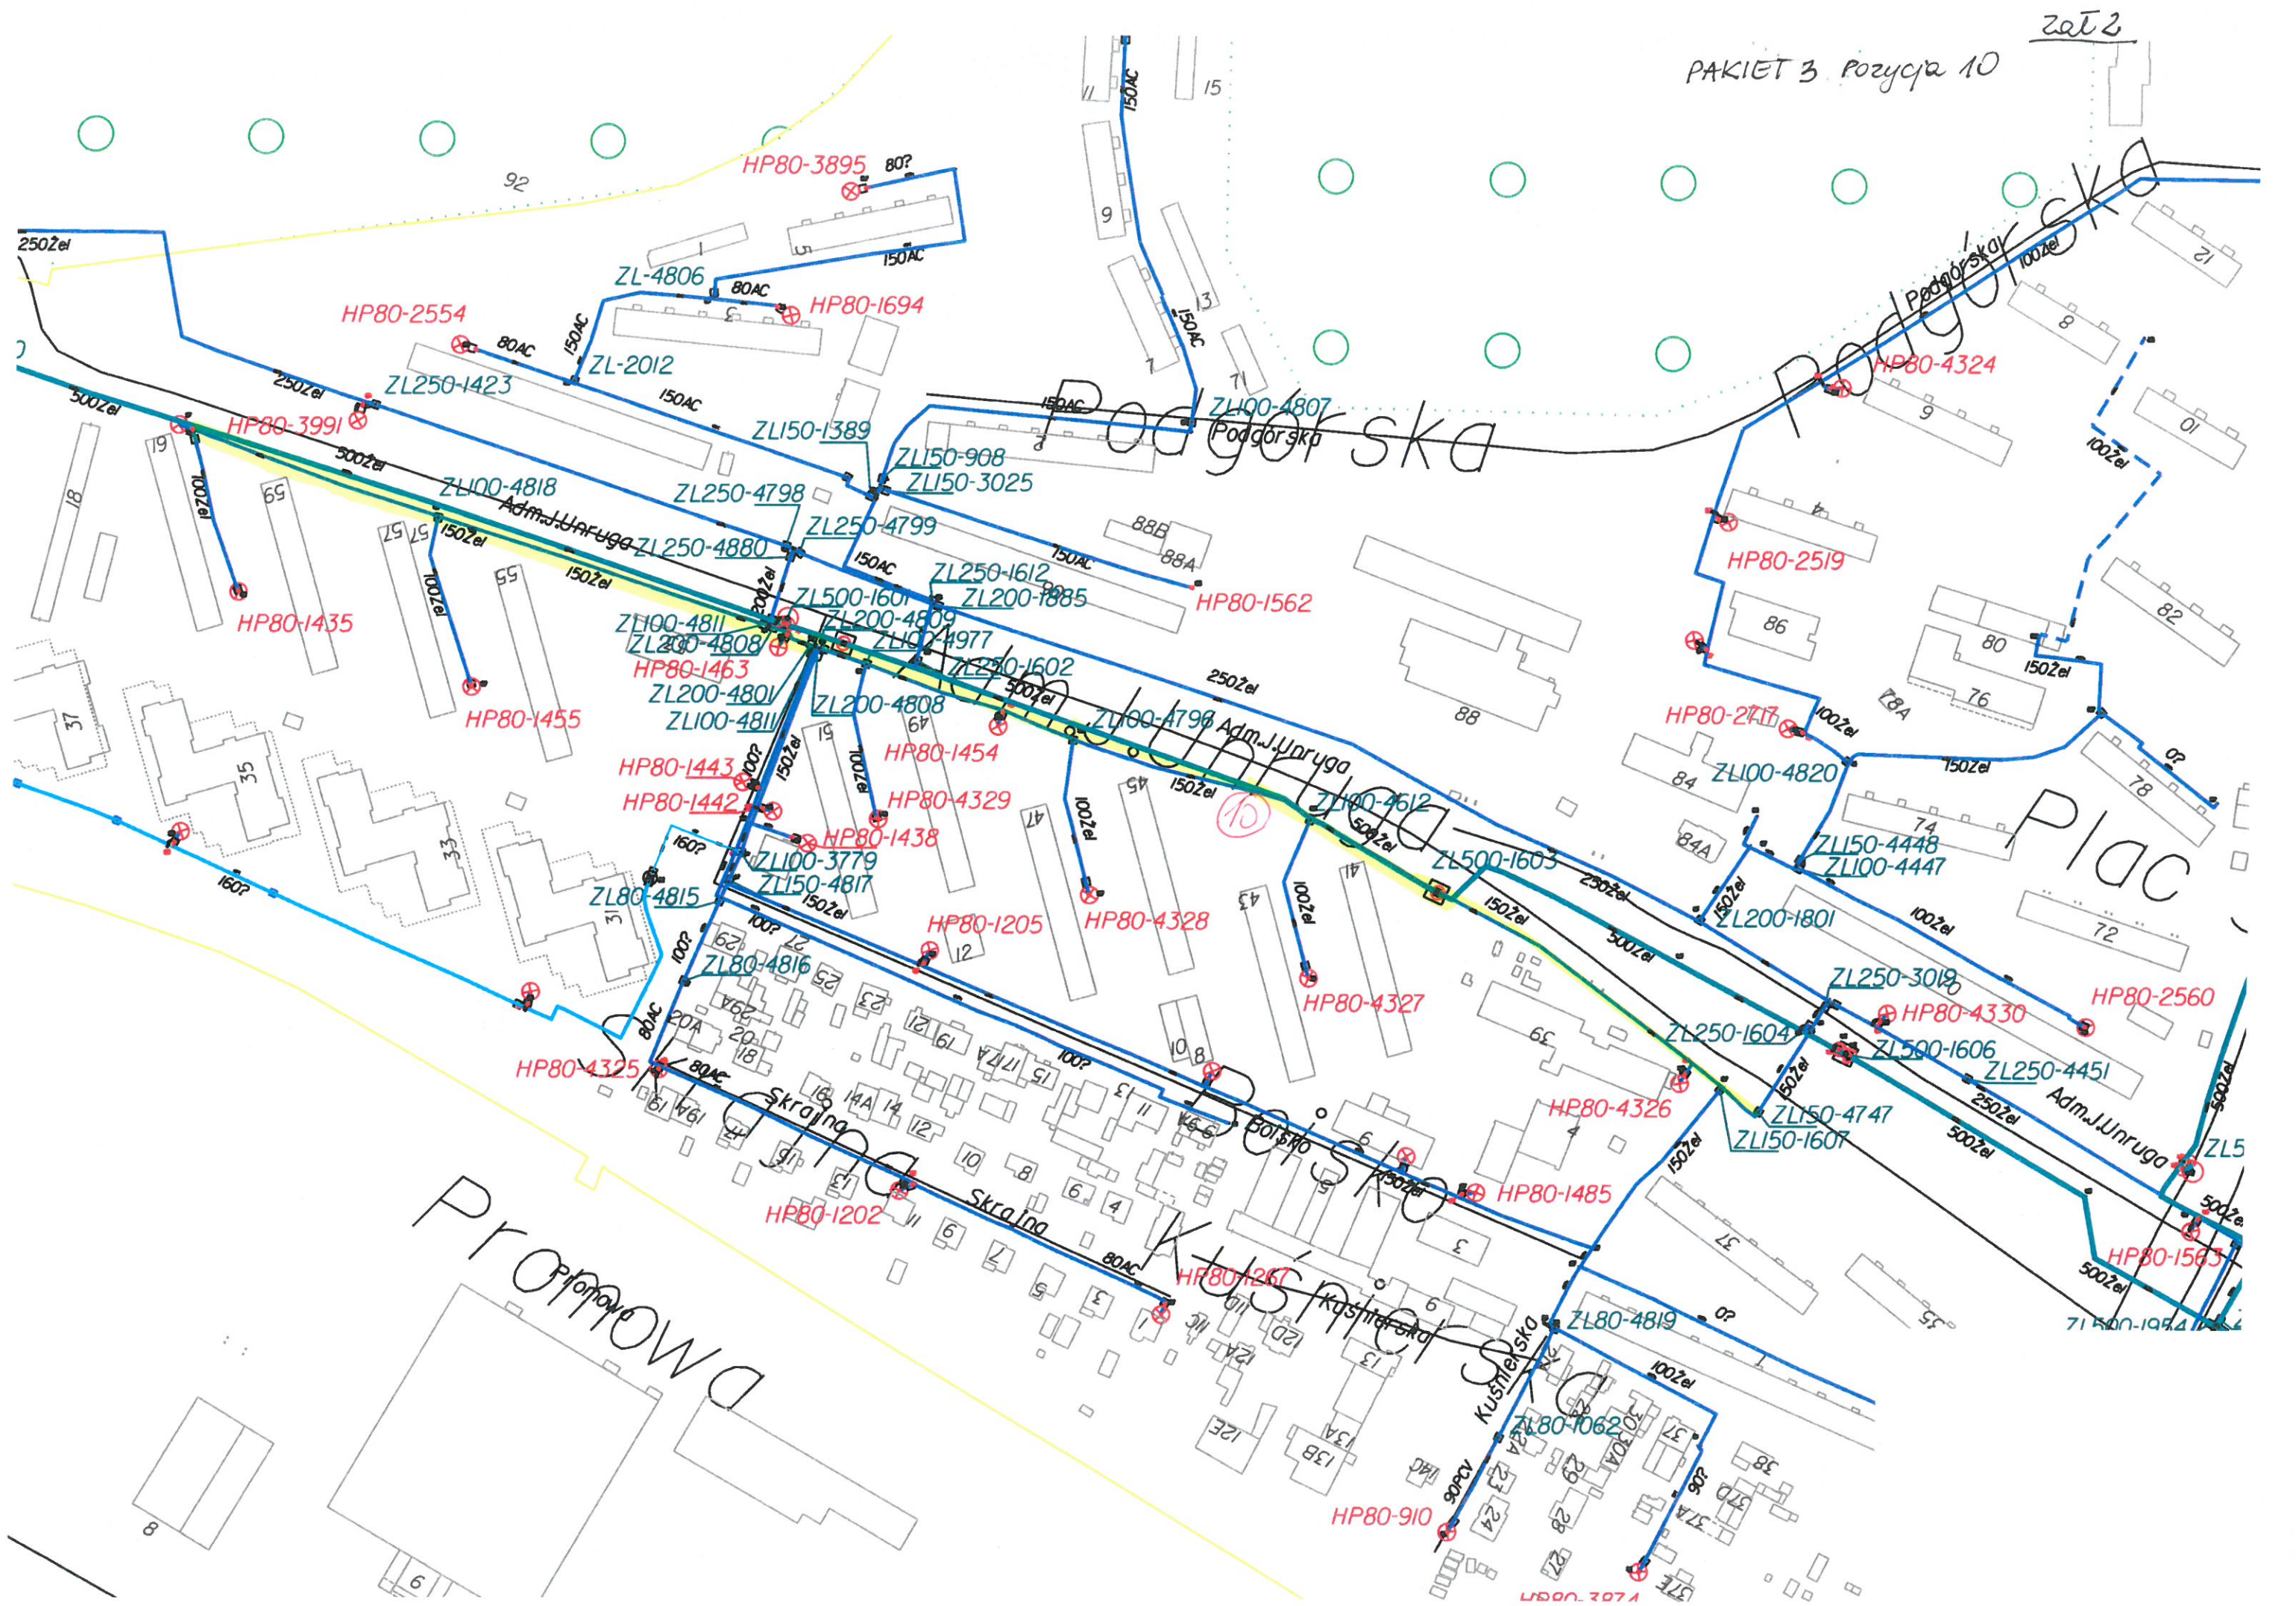

250Zel

500Zel

100Zel

150Zel

150P

150Zel

100P

80AC

80AC

HP80-2554

HP80-3991

HP80-1435

HP80-1455

HP80-1443

HP80-1442

HP80-4325

HP80-1202

HP80-3895

HP80-1694

HP80-1463

HP80-1454

HP80-1438

HP80-1205

HP80-1261

ZL-4806

ZL-2012

ZL150-1389

ZL250-4798

ZL250-4799

ZL500-1601

ZL200-4809

ZL200-4808

ZL100-3779

ZL80-4815

ZL80-4816

HP80-1202

HP80-1261

ZL150-908

ZL150-3025

ZL250-1612

ZL200-1885

ZL100-4811

ZL200-4808

ZL100-4811

ZL100-4612

ZL100-4612

ZL100-4612

HP80-1205

HP80-1261

ZL100-4807

HP80-1562

ZL100-4798

ZL100-4612

ZL100-4612

ZL100-4612

HP80-4327

HP80-1261

HP80-2519

HP80-2717

HP80-4328

HP80-4327

HP80-4326

HP80-1485

ZL80-4819

ZL80-1062

HP80-910

HP80-4324

HP80-2519

HP80-2717

HP80-4328

HP80-4327

HP80-4326

HP80-1485

ZL80-4819

ZL80-1062

HP80-910

HP80-2560

HP80-4330

HP80-4328

HP80-4327

HP80-4326

HP80-1485

ZL80-4819

ZL80-1062

HP80-910

Promowa

Podgórska

Podgórska

Piac

Skrajna

Skrajna

Skrajna

Skrajna

Skrajna

Skrajna

