


6.132.29.19.2.2  
6.132.29.19.2.4

X=5581750.00  
Y=6570250.00

6.132.29.19.2.2  
6.132.29.19.2.4

6.132.29.20.1.1  
6.132.29.20.1.3

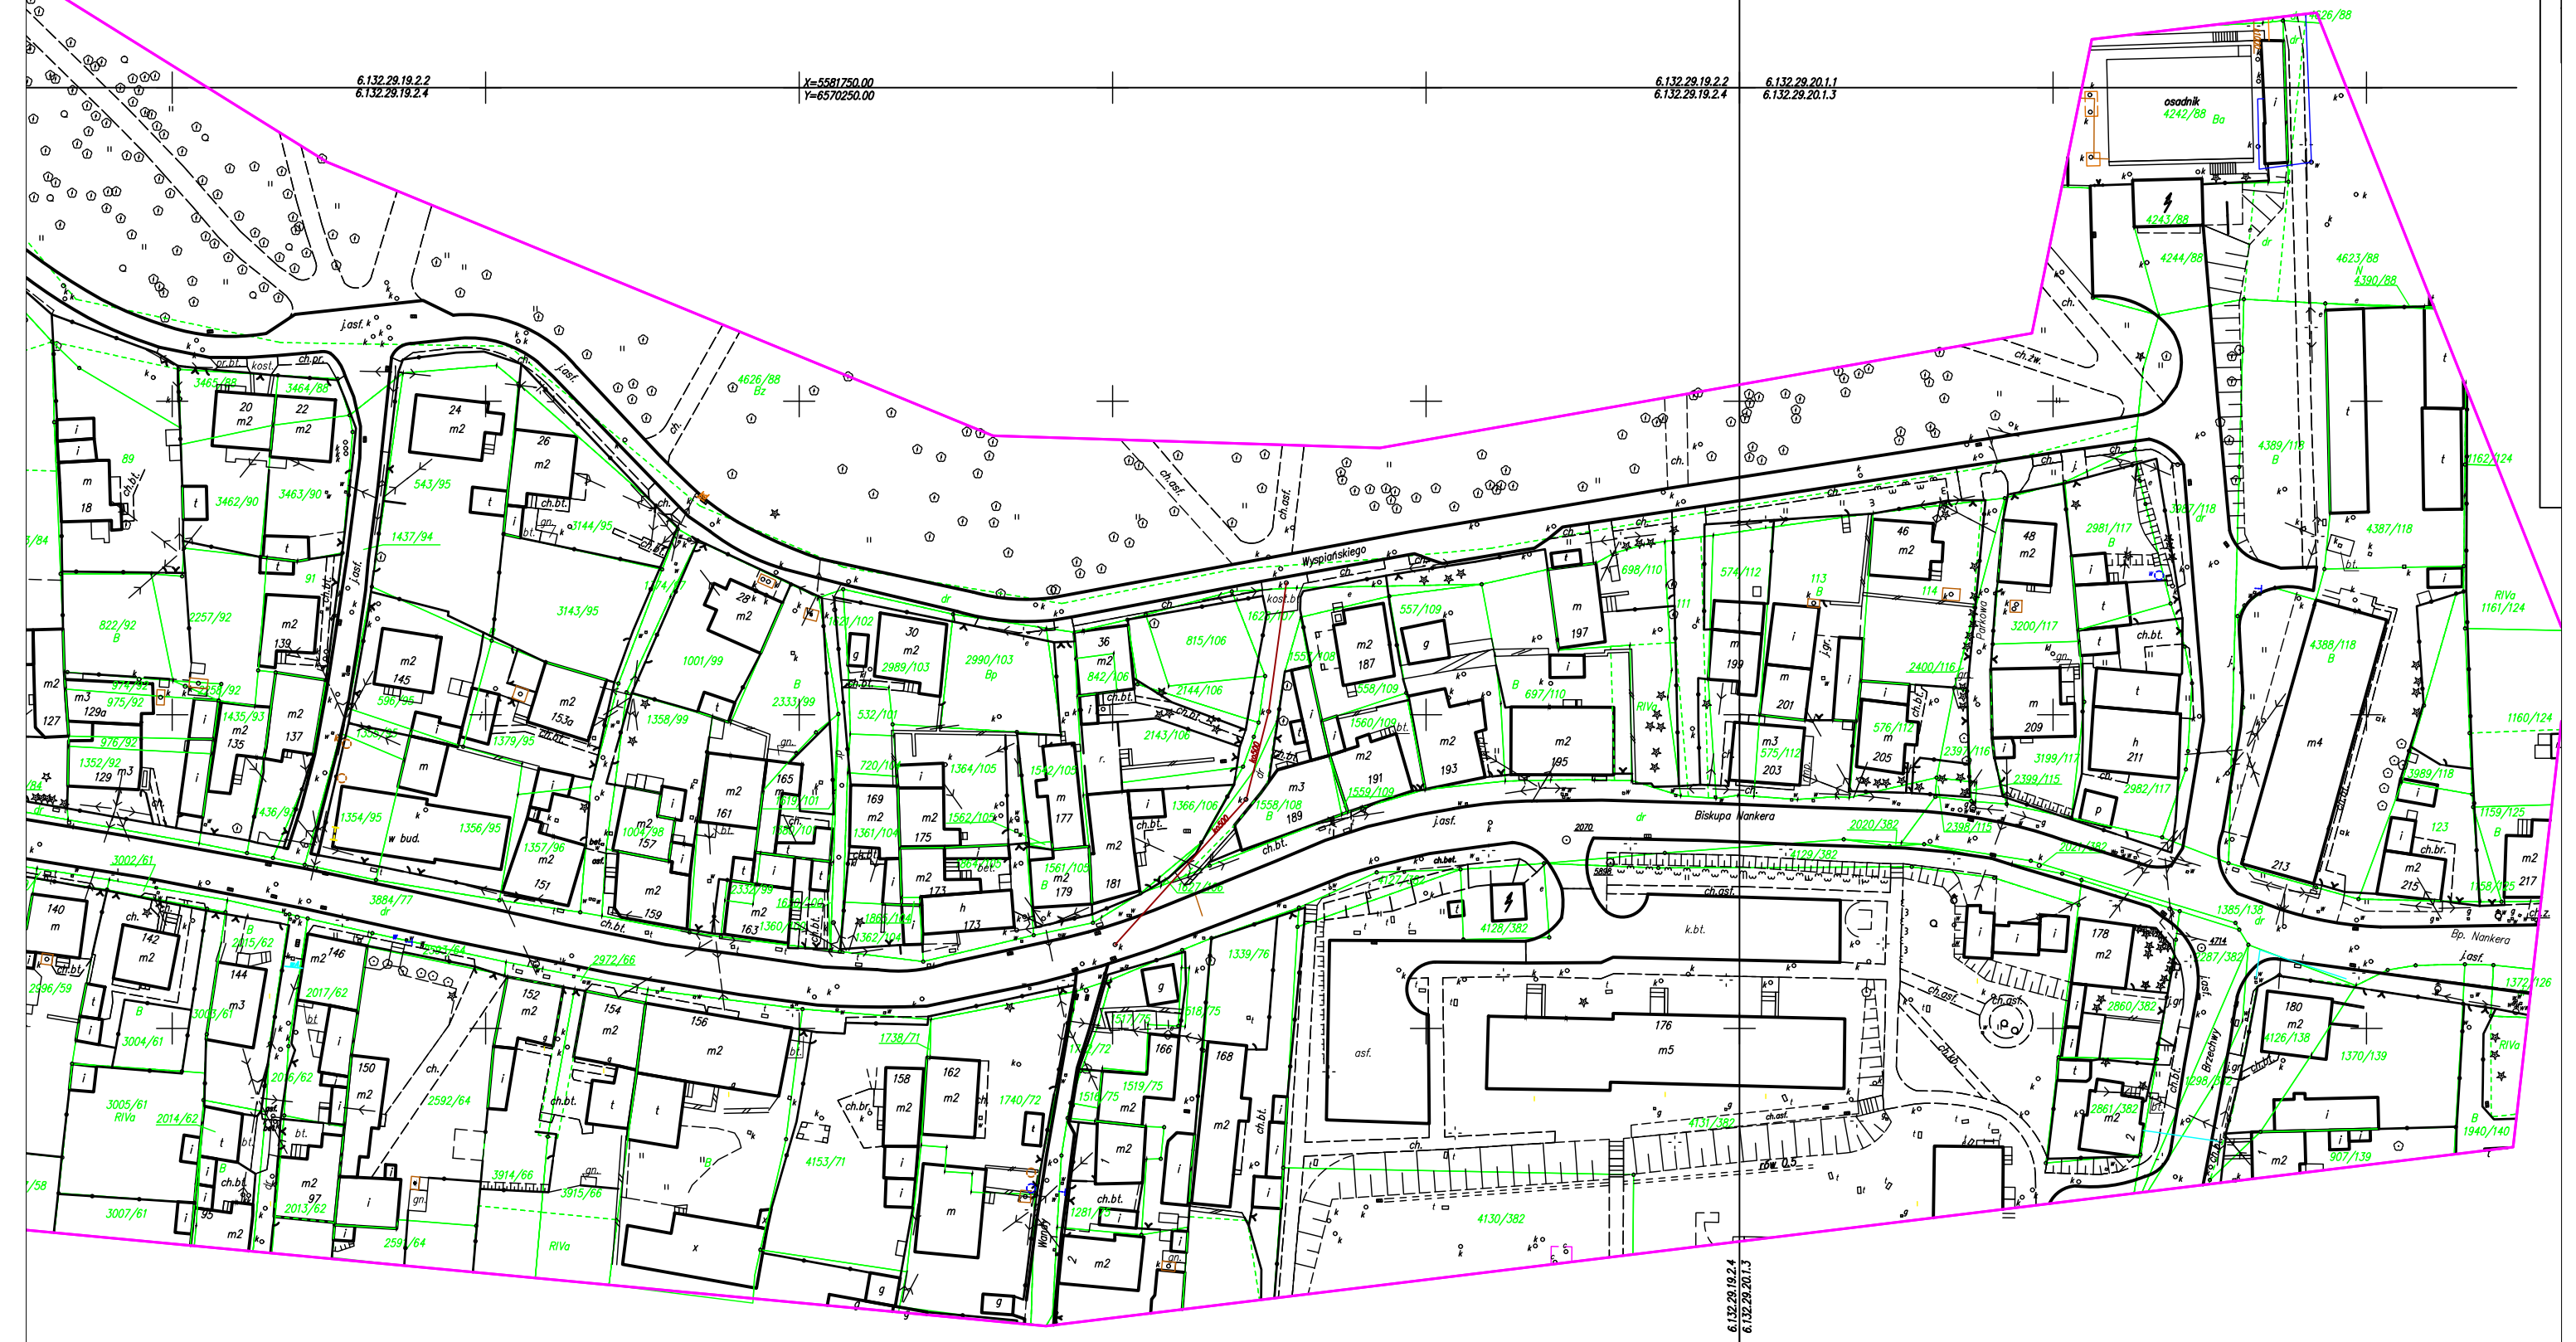

6.132.29.19.2.4  
6.132.29.20.1.3