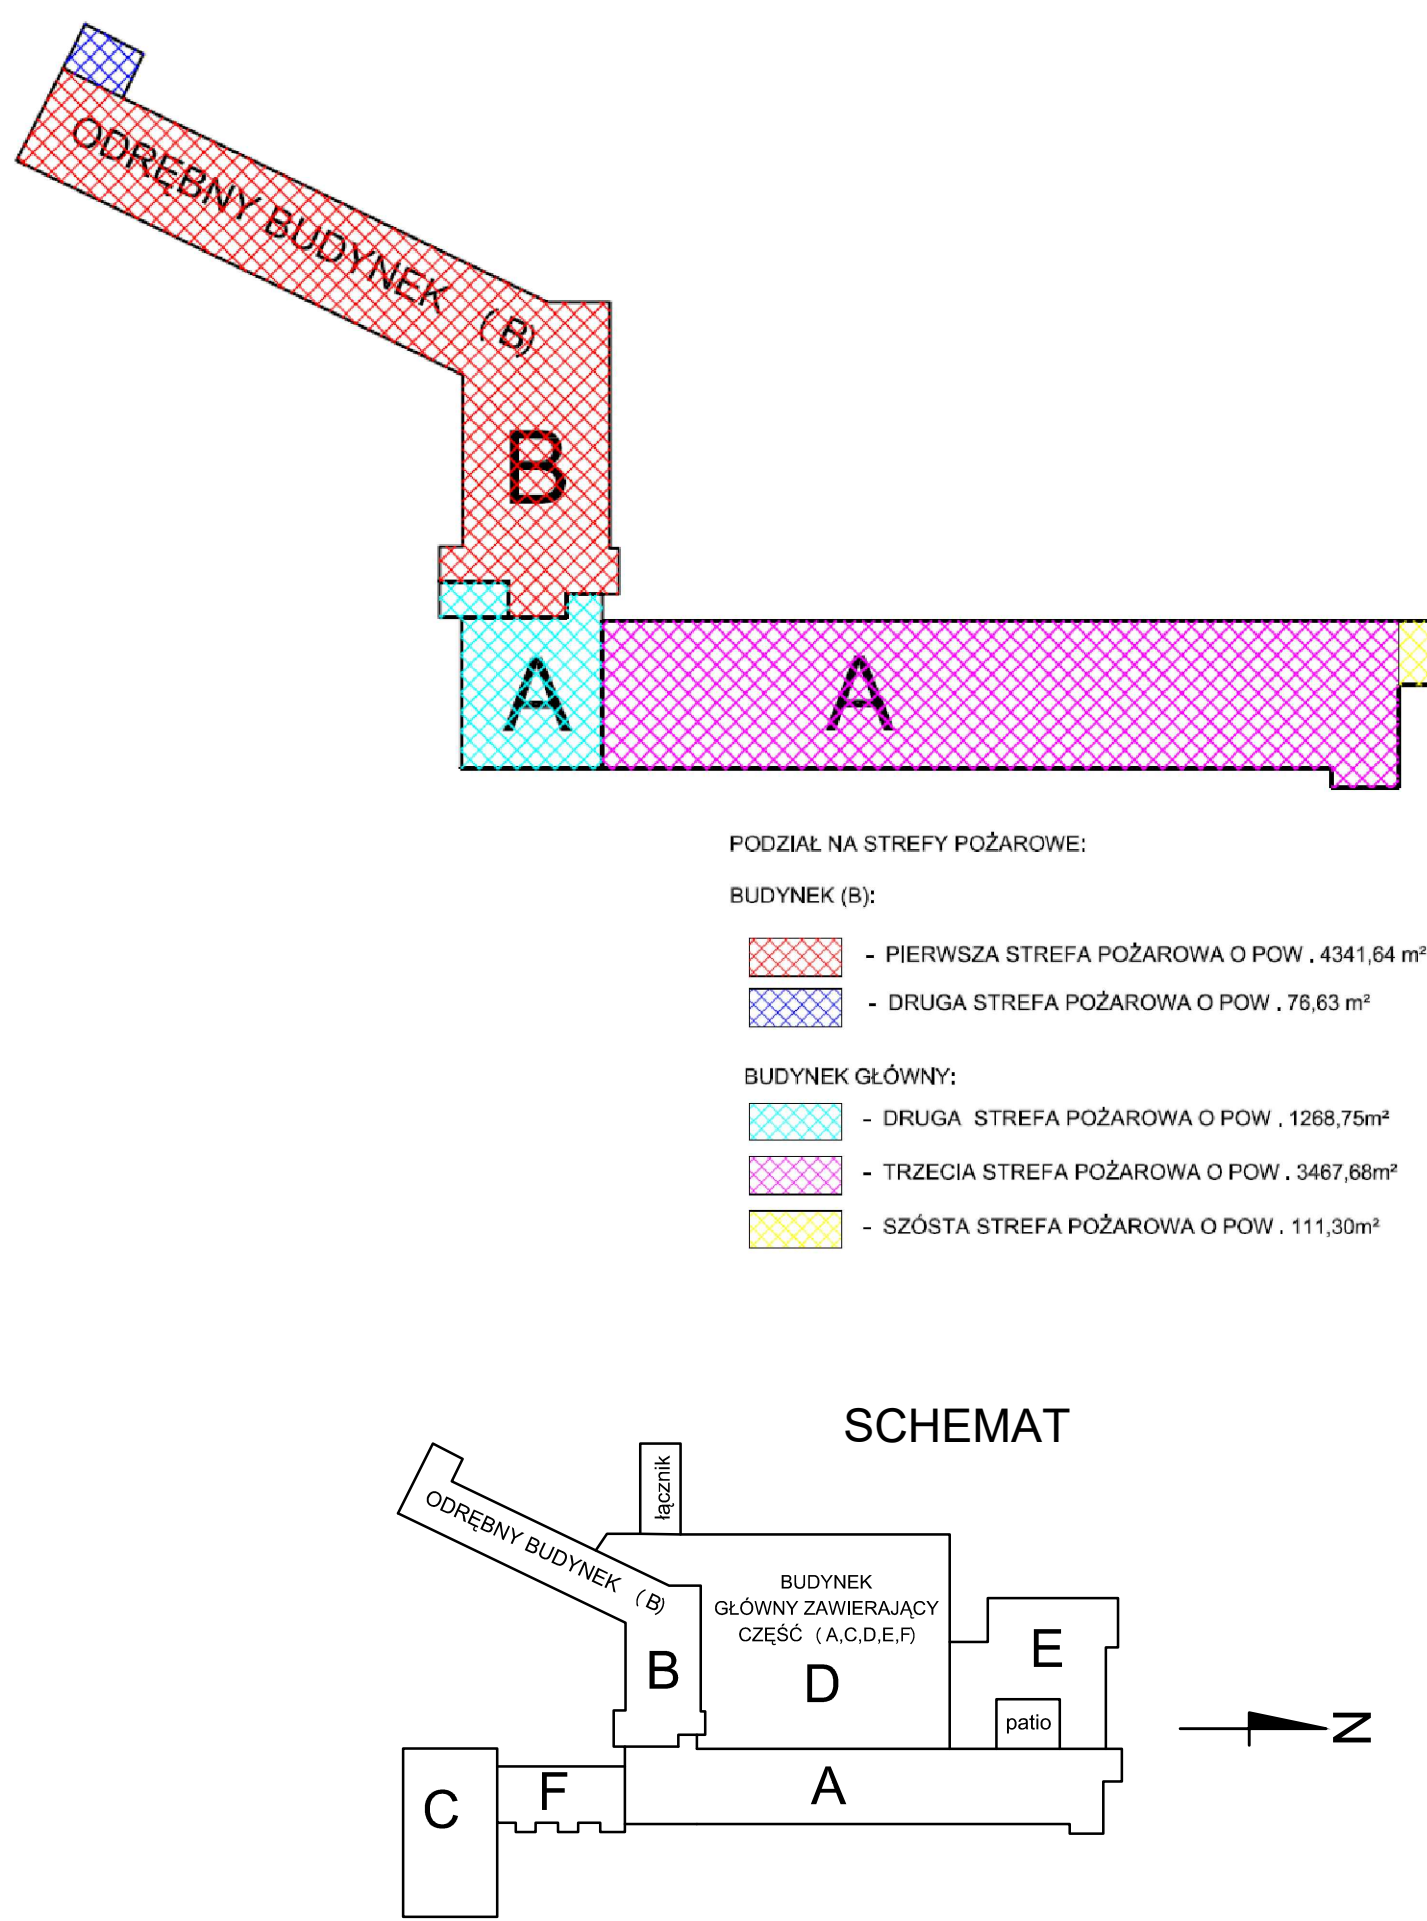


1:100

[illegible]