


SKALA 1:100

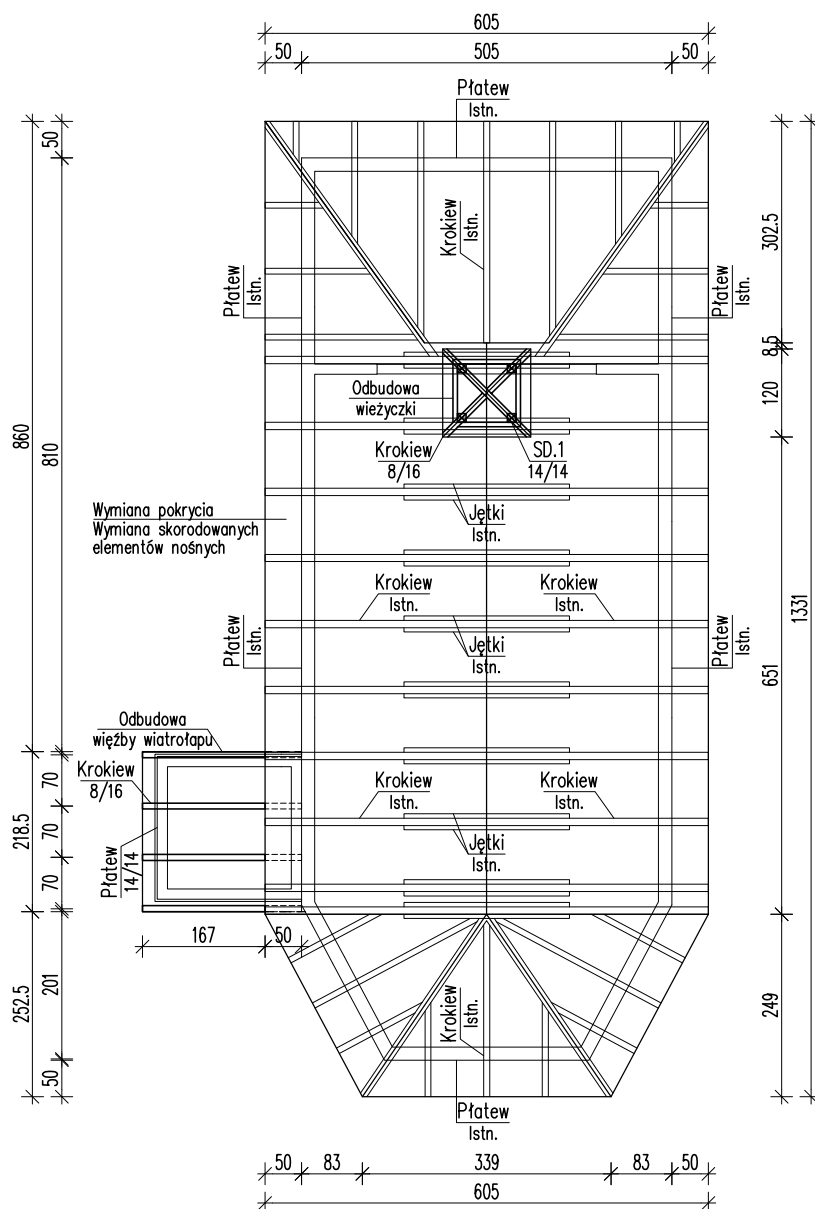

K.3