




B - B

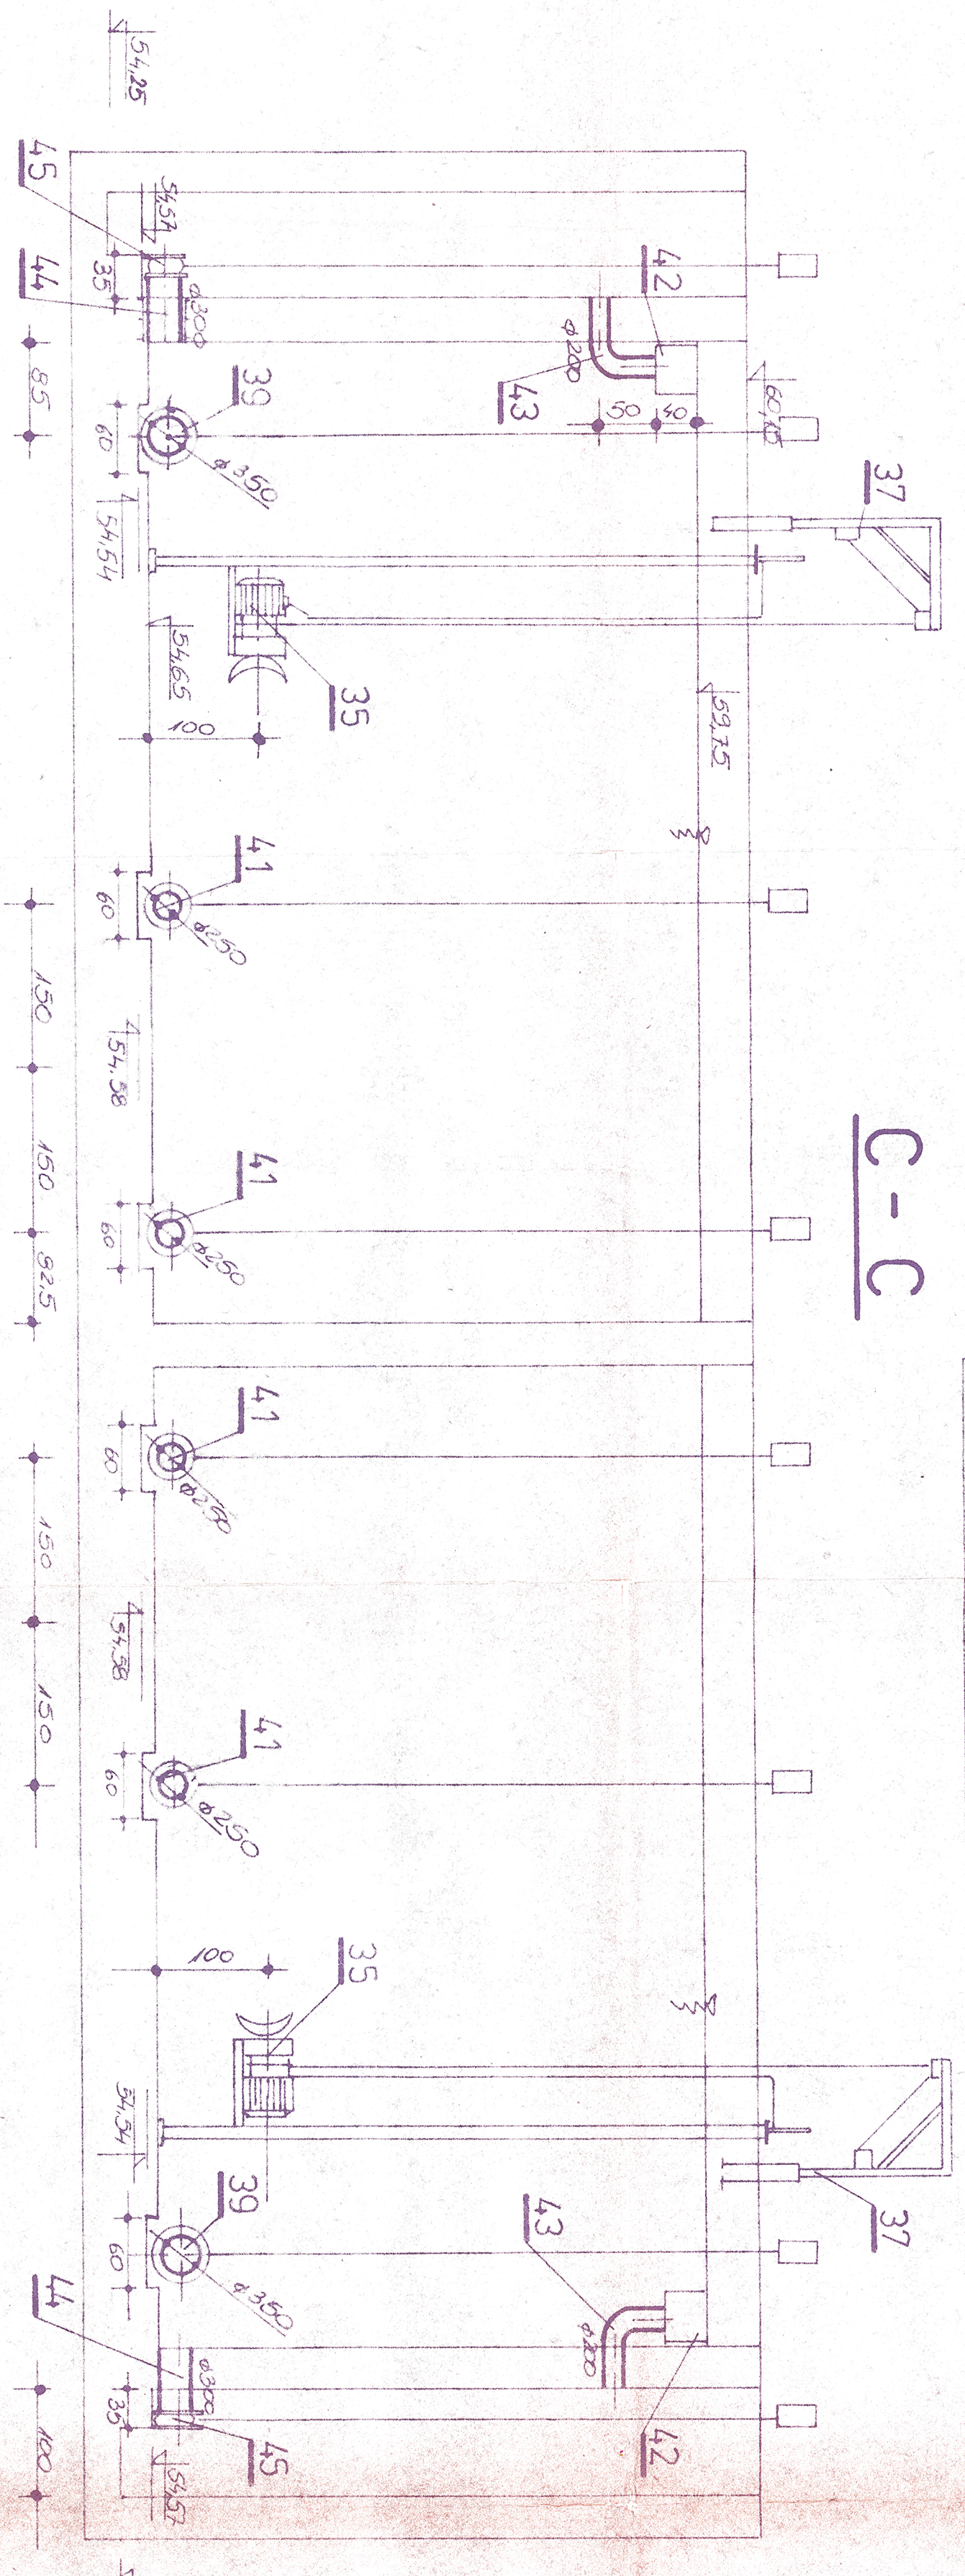

C - C

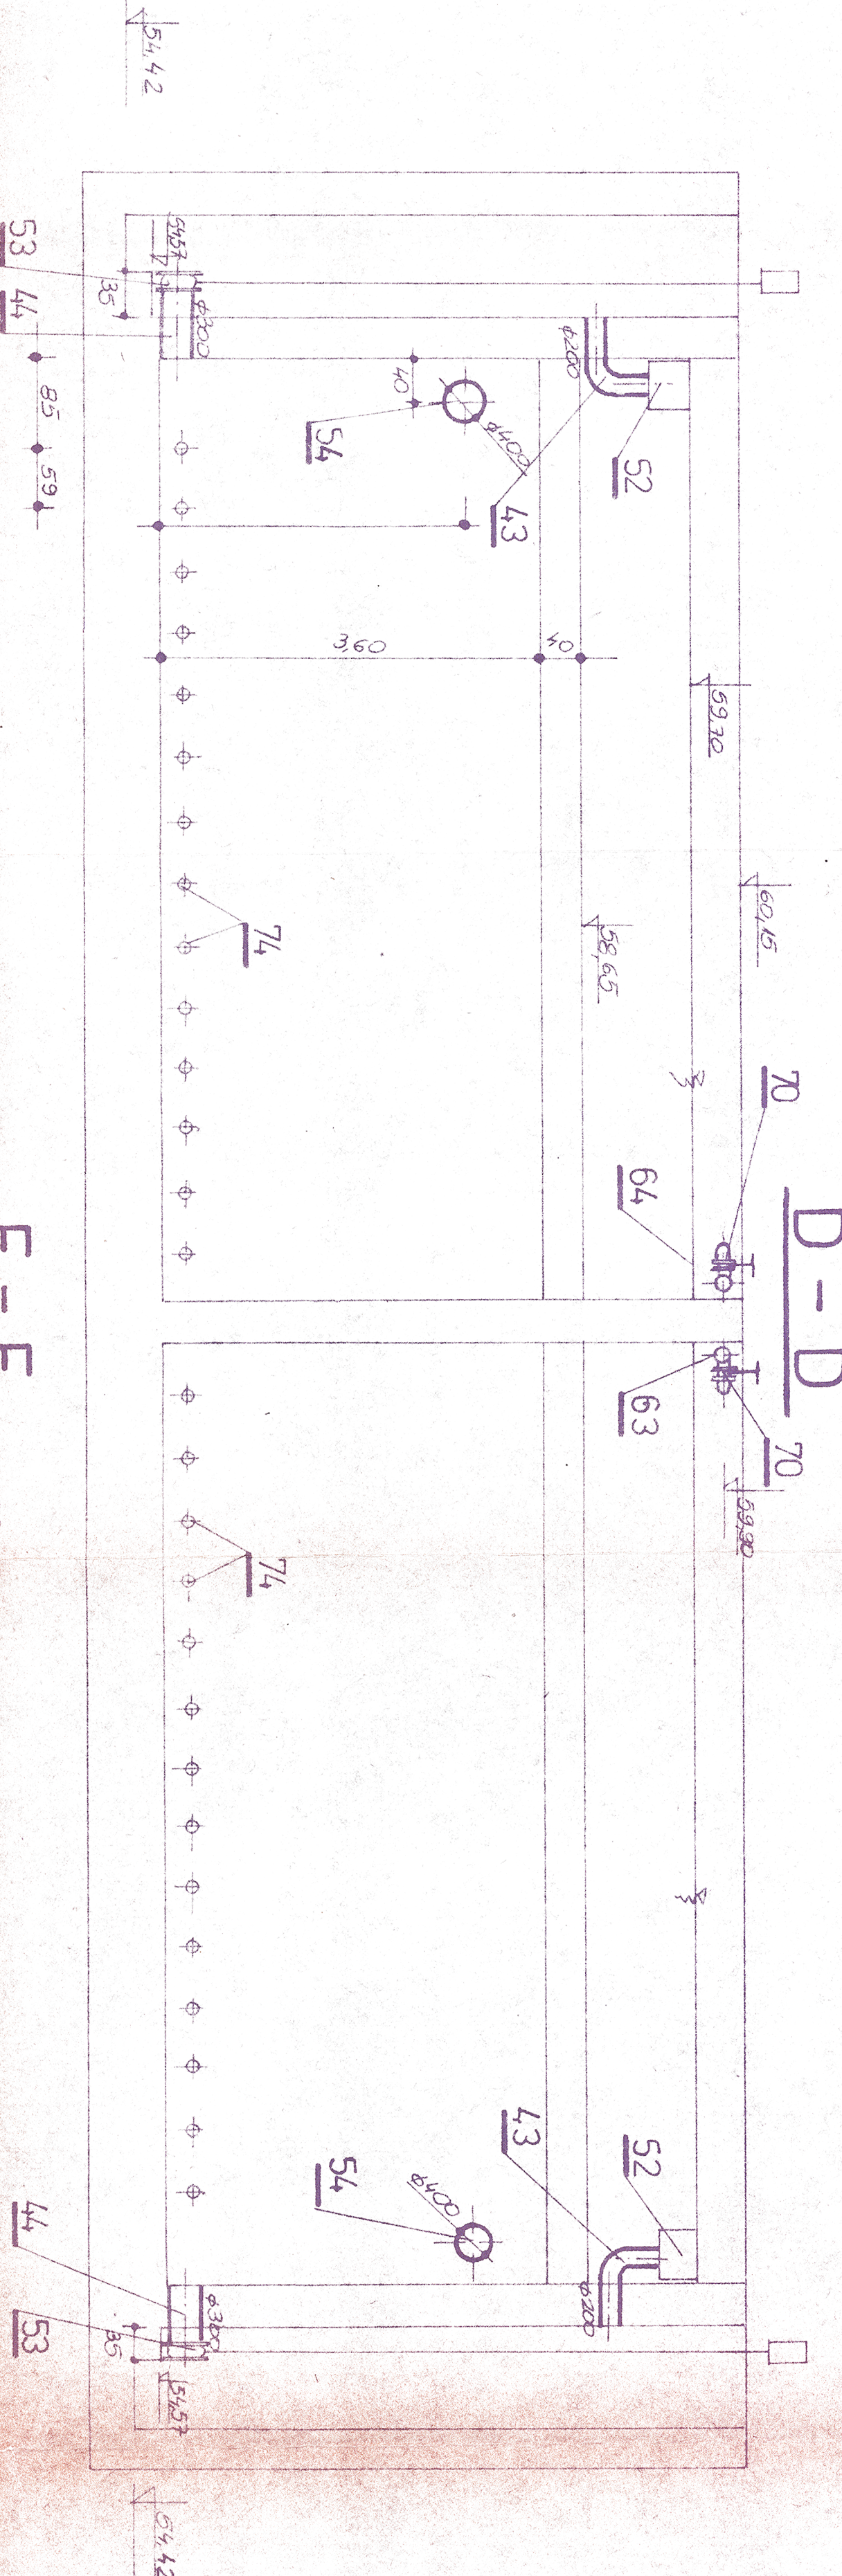

E - E

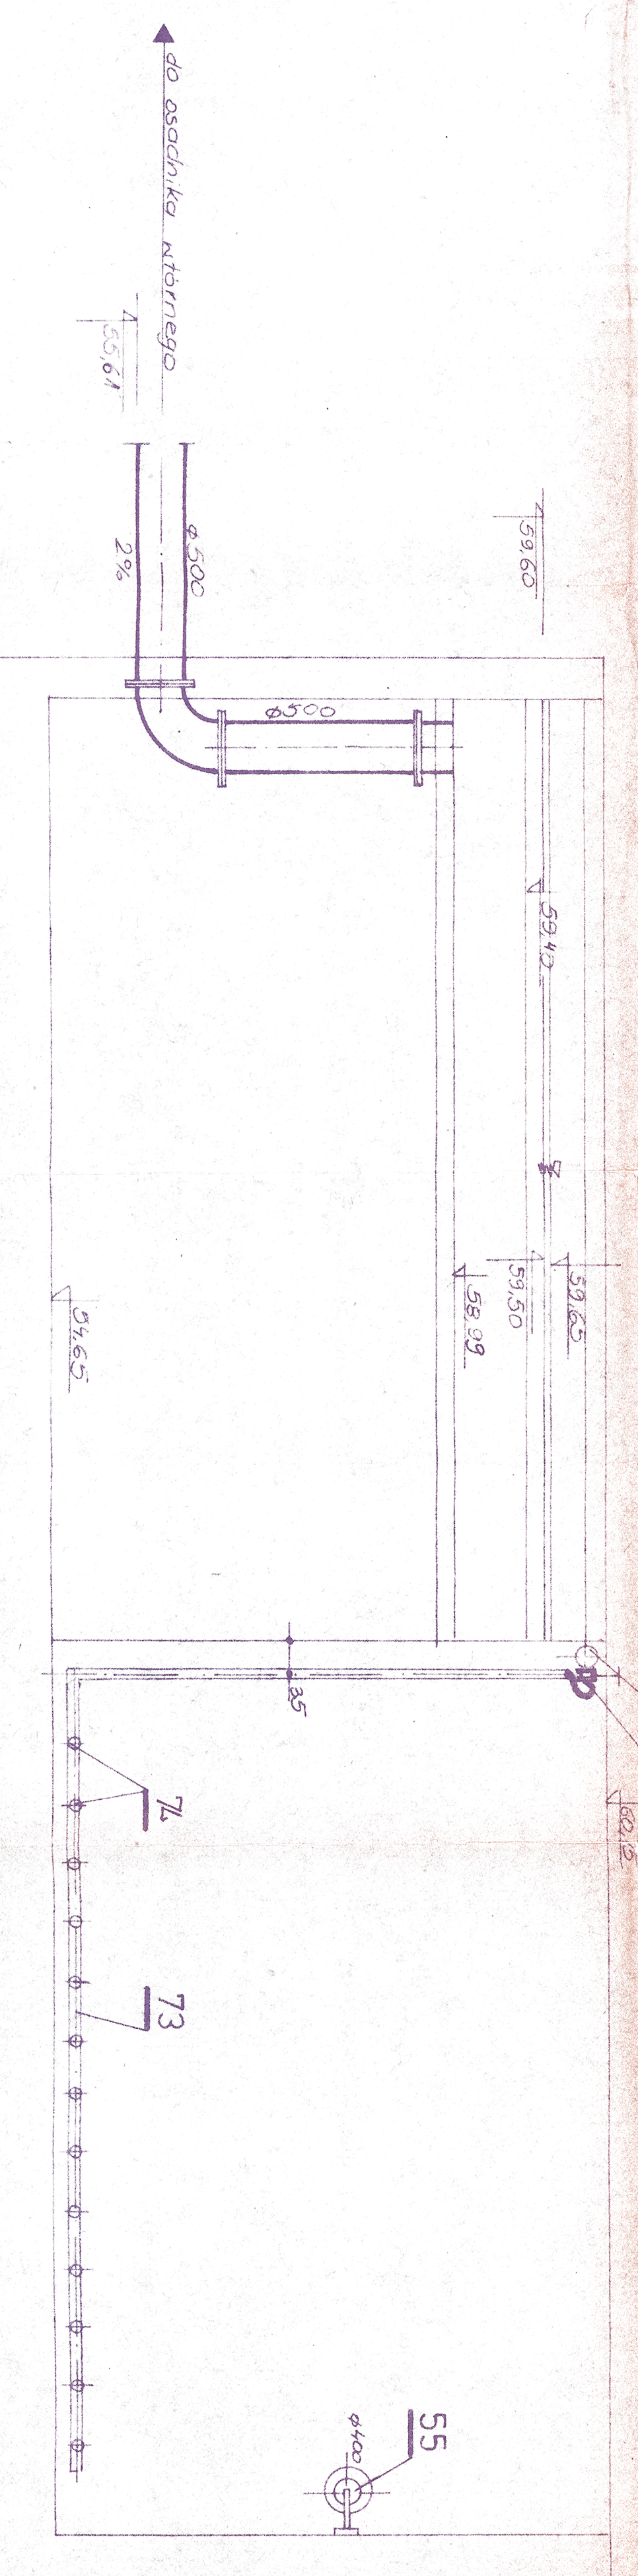



3